










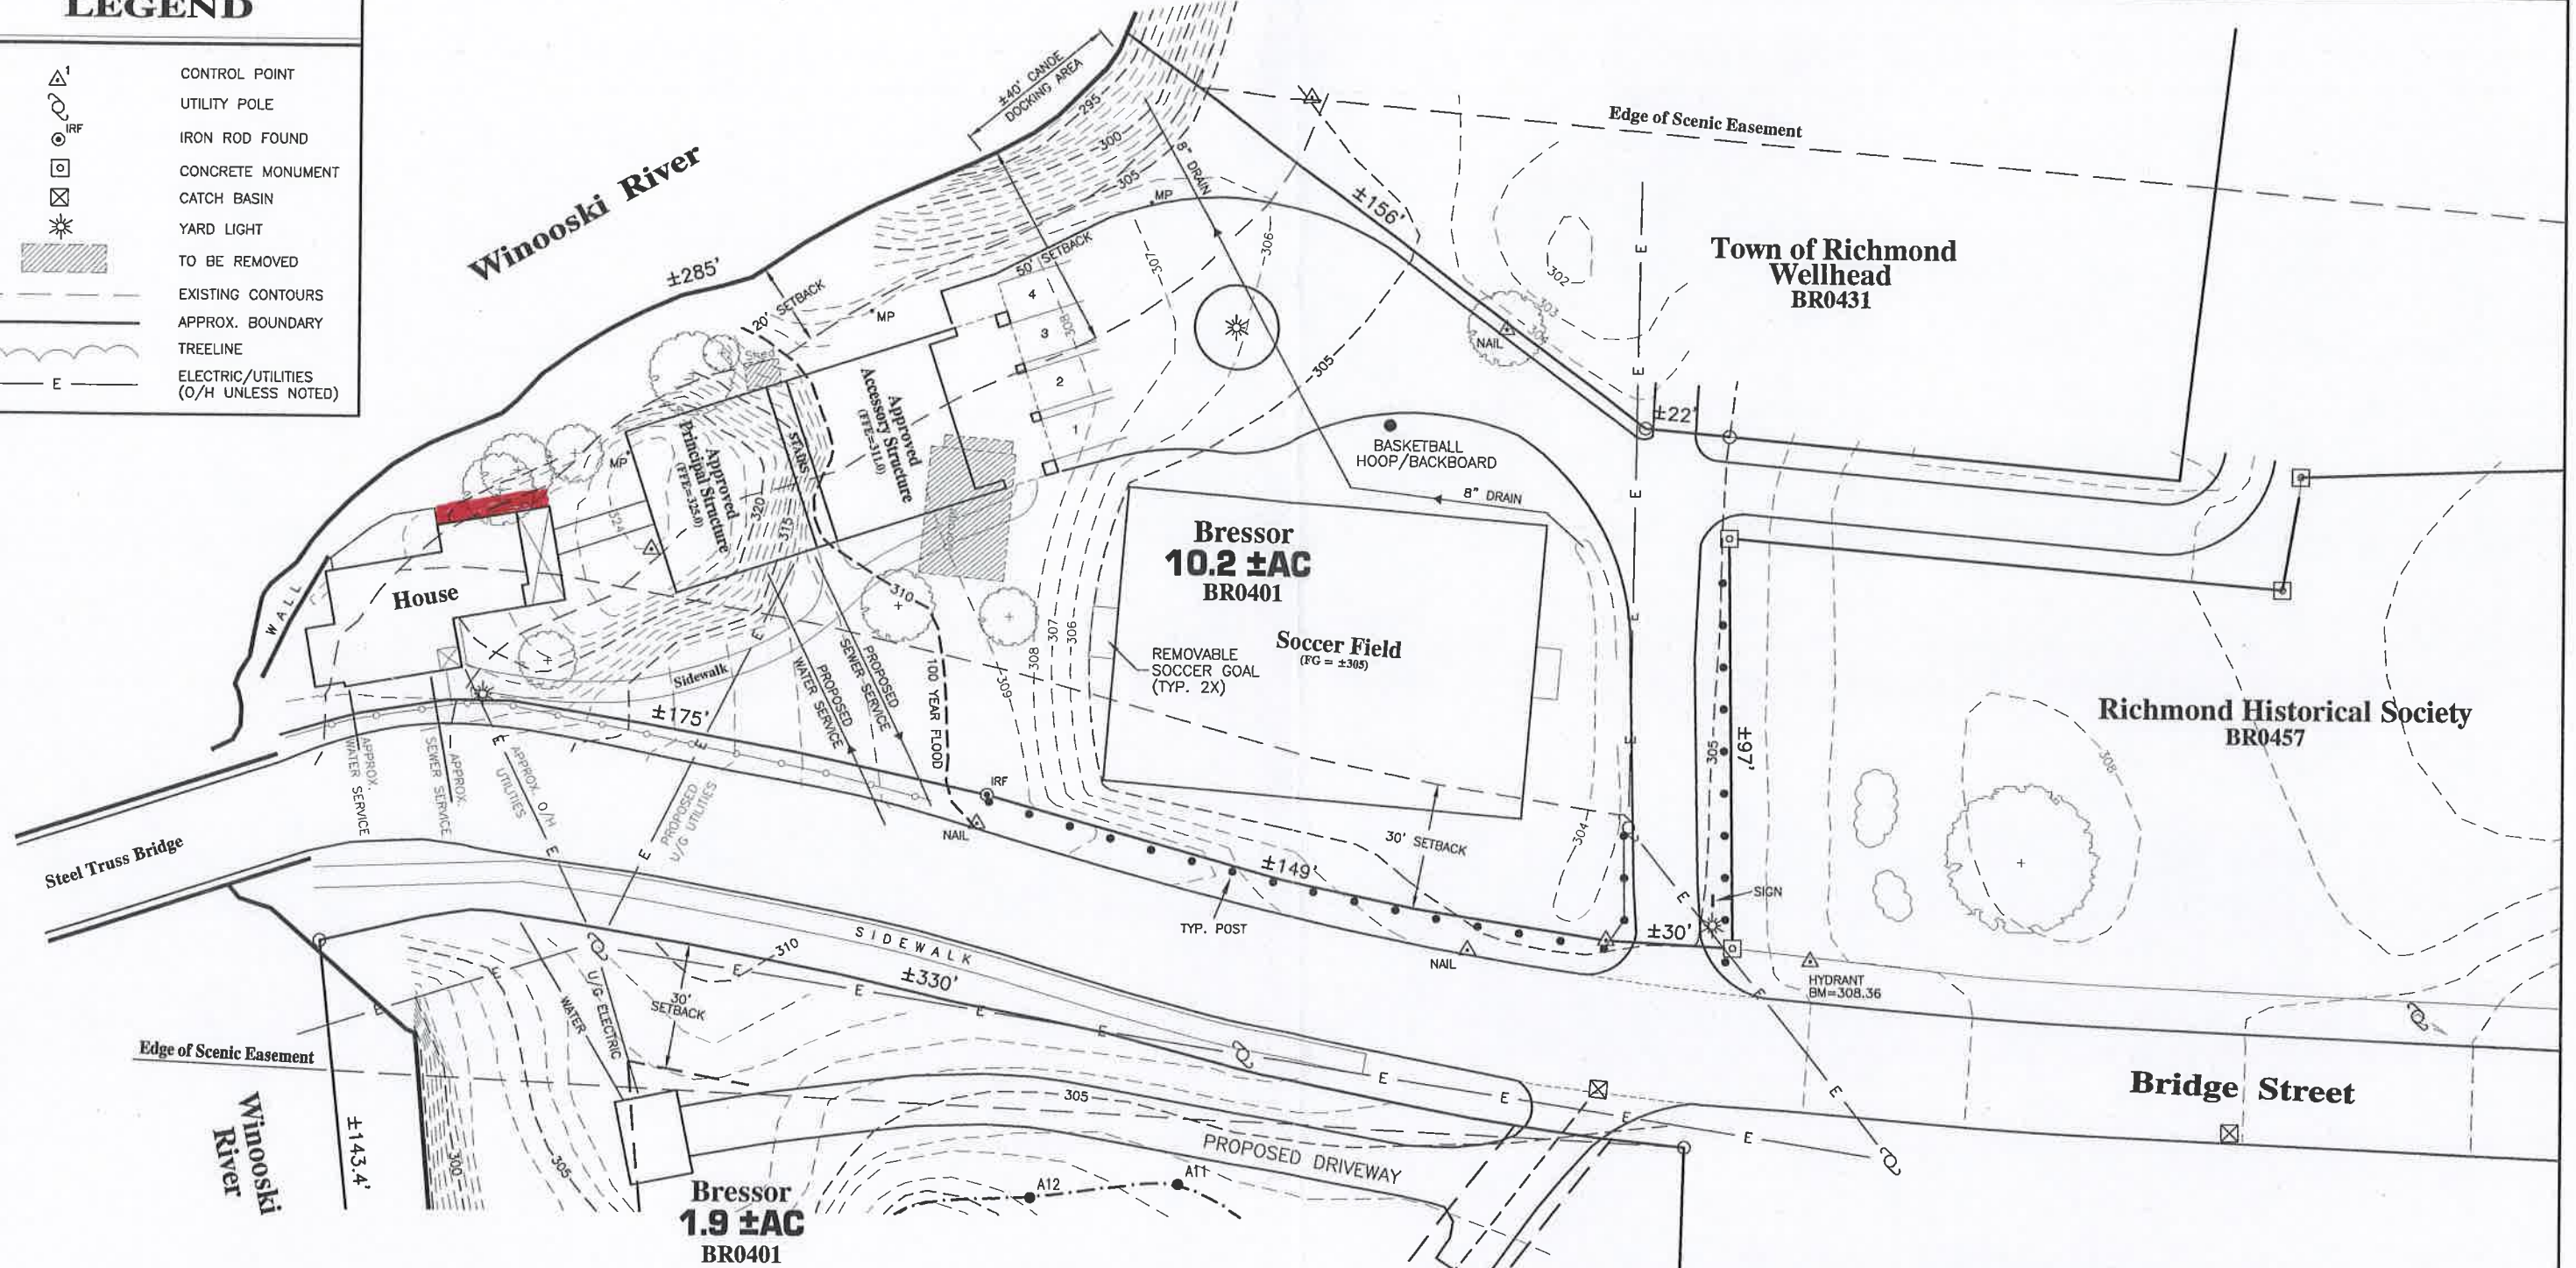



LEGEND

-  CONTROL POINT
-  UTILITY POLE
-  IRON ROD FOUND
-  CONCRETE MONUMENT
-  CATCH BASIN
-  YARD LIGHT
-  TO BE REMOVED
-  EXISTING CONTOURS
-  APPROX. BOUNDARY
-  TREELINE
-  ELECTRIC/UTILITIES (O/H UNLESS NOTED)

 

GRAPHIC SCALE

 1 INCH = 40 FEET

 

PROPOSED SITE PLAN *in Red*

GARY & JEAN BRESSOR PROPERTY

401 BRIDGE STREET - PO BOX 1
RICHMOND - VERMONT

DECEMBER 2002

REVISED: 1/15/03, 2/26/03, 12/15/05, 1/23/06, 10/17/13

Zoning District: A/R *Everything in black has been approved earlier.*

*PLAN DRAWN BY WILLIS DESIGN ASSOC., INC. UNDER DIRECTION OF GARY BRESSOR FOR THE PURPOSE OF LOCAL SITE PLAN APPROVAL ONLY. THIS PLAN IS NOT A LEGAL BOUNDARY SURVEY. VERIFY BOUNDARIES AS NECESSARY TO ENSURE PROPER SETBACKS.