


2 ROAD SIDE ELEVATION  
SCALE - 3/16" = 1'-0"

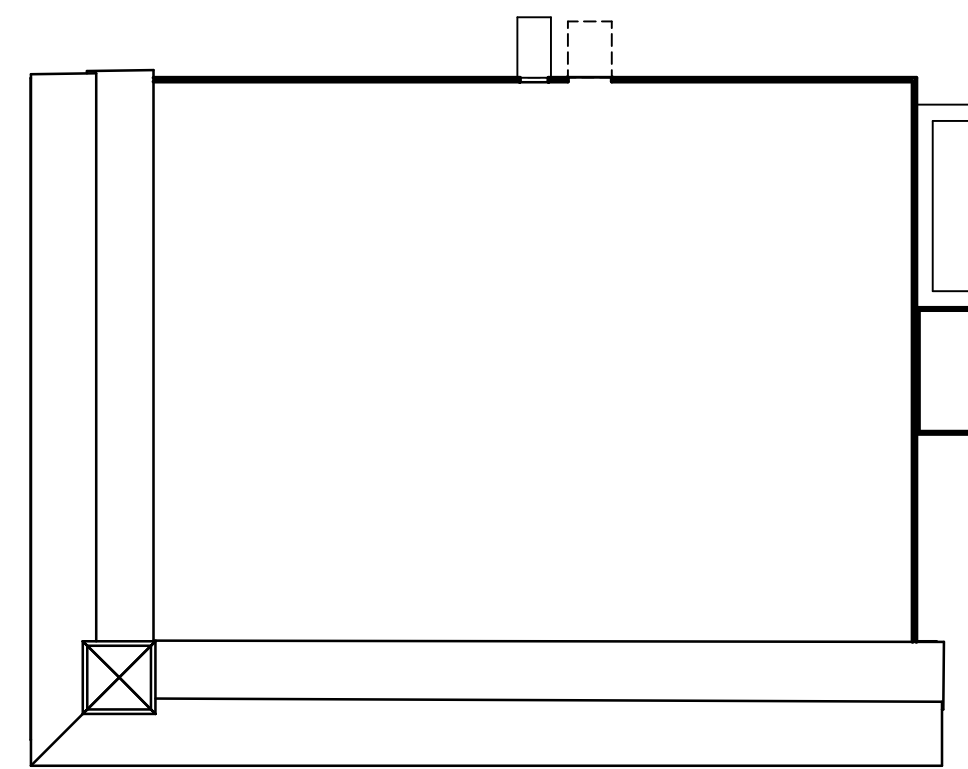

KEY PLAN  
NTS



STANDING SEAM  
METAL ROOF

CELLULAR PVC TRIM  
FACTORY WHITE (TYP)

TIMBER OUTRIGGER

HORIZONTAL SHIPLAP  
METAL SIDING, 6"

VENEER BRICK

1 MAIN ENTRANCE - FRONT ELEVATION  
SCALE - 3/16" = 1'-0"

Rev #1 DOORSWINDOWS & SIDING 6/20/2021

PROJECT NAME AND ADDRESS  
**RICHMOND MARKET**  
RICHMOND, VT  
2000 - CELEBRATING 20 YEARS - 2020  
**Joseph Architects**  
25 Crossroad  
Waterbury, Vermont 05676  
Tel. 802-244-5220  
Fax 802-806-1010  
www.JosephArchitects.com

DESIGN DEVELOPMENT  
EXTERIOR BUILDING  
ELEVATIONS

J.G. DRAWN BY 202106/30 DATE  
20-230 PROJECT NUMBER SHEET