

3/29/24 10:03

5' REAR YARD SETBACK


NEW 3 CAL
RED MAPLE



NOTES
TAND RECORDS
NF
3/29/24

10' SIDE YARD SETBACK

SEPARATE BARBER ACCESS

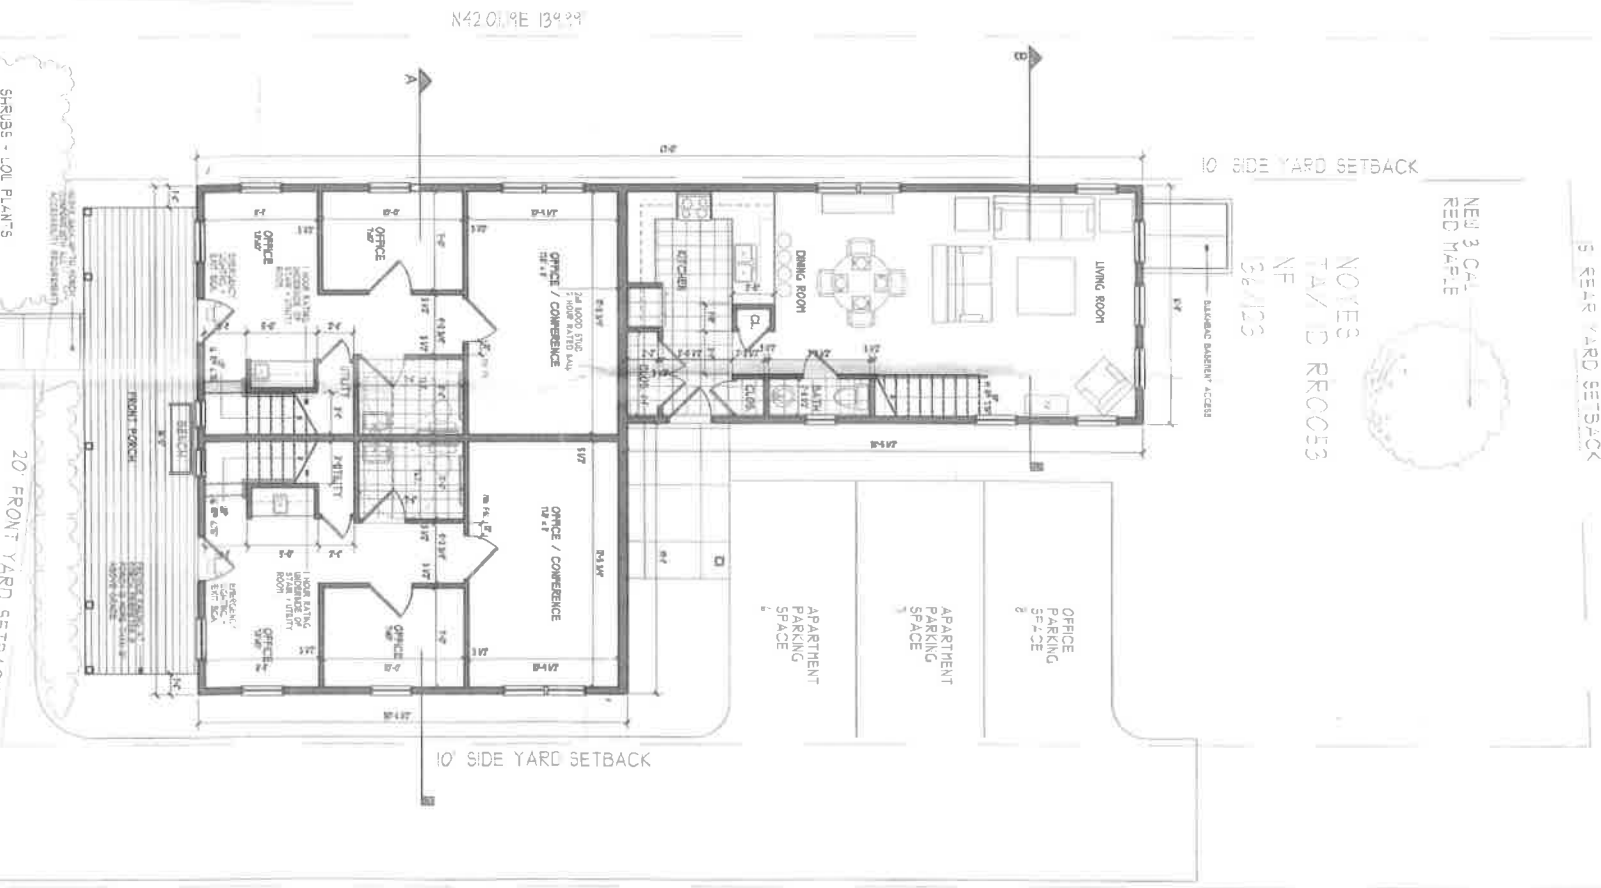

N42.01°E 139.29'

10' SIDE YARD SETBACK

S42.01°E 149.25'

RAILROAD STREET
24' ROW
EXISTING CURB CUT

PROJECT		DATE	
DAN NOYES PROPERTY		03.06.13	
FILE	DATE	SCALE	DATE
DAN NOYES	03.06.13	1/8"=1'-0"	03.06.13
DRAWING		LOCATION	
SITE PLAN		RICHMOND, VERMONT	
SHEET		SCALE	
S.1		1/8"=1'-0"	

