

BASEMENT PLAN
SCALE - 3/16" = 1'-0"


NO.	DESCRIPTION	BY	DATE
1	VERSION #1	KB	06/22/22
2	REVISION #1	KB	04/03/22
3	REVISION #2	KB	10/27/22
4	REVISION #3	KB	12/14/22

SHEET TITLE:
BASEMENT PLAN

PROJECT DESCRIPTION:
RICHMOND CREAMERY BLDG. 2
JOLINA COURT
RICHMOND, VERMONT

DRAWINGS PROVIDED BY:
WILSON ARCHITECTS
WATERBURY, VERMONT
802-244-7841

DATE: 4/4/2023
SCALE: 3/16" = 1'-0"
SHEET #

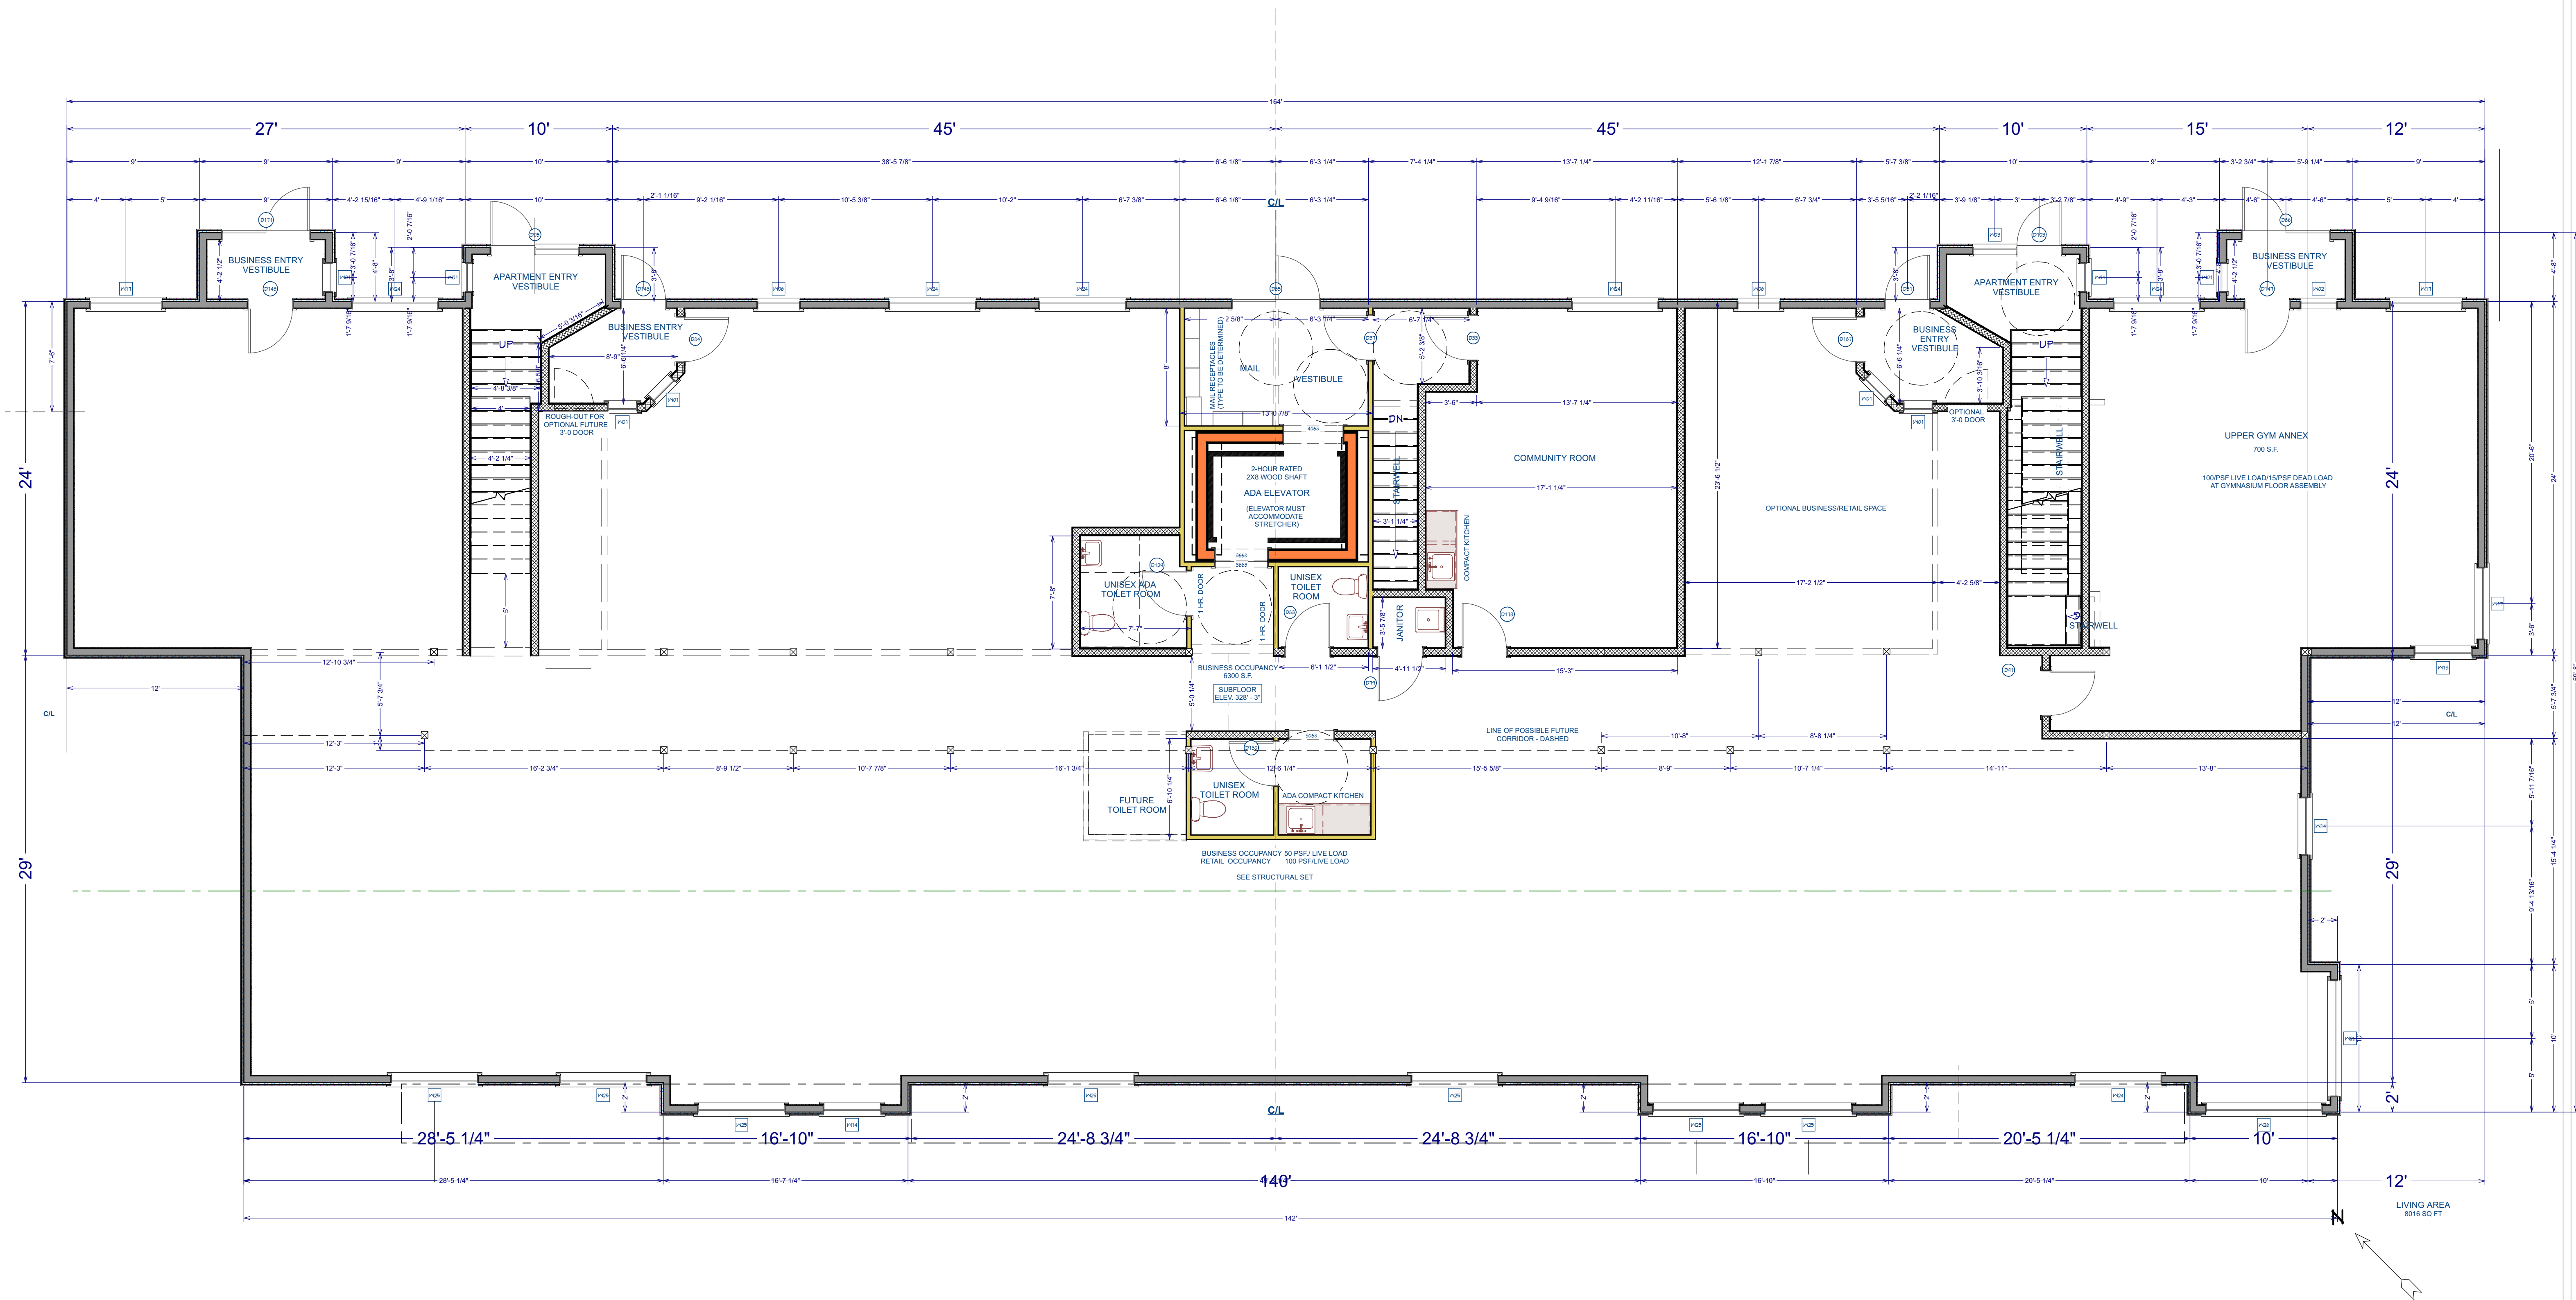

1ST FLOOR PLAN
SCALE - 3/16" = 1'-0"

NO.	DESCRIPTION	BY	DATE
	VERSION #1	KB	06/22/22
	REVISION #1	KB	04/03/22
	REVISION #2	KB	10/27/22
	REVISION #3	KB	12/14/22

SHEET TITLE:
1ST FLOOR PLAN

PROJECT DESCRIPTION:
RICHMOND CREAMERY BLDG. 2
JOLINA COURT
RICHMOND, VERMONT


DRAWINGS PROVIDED BY:
WILSON ARCHITECTS
WATERBURY, VERMONT
802-244-7841

DATE:
4/4/2023

SCALE:
3/16" = 1'-0"

SHEET #

A-101

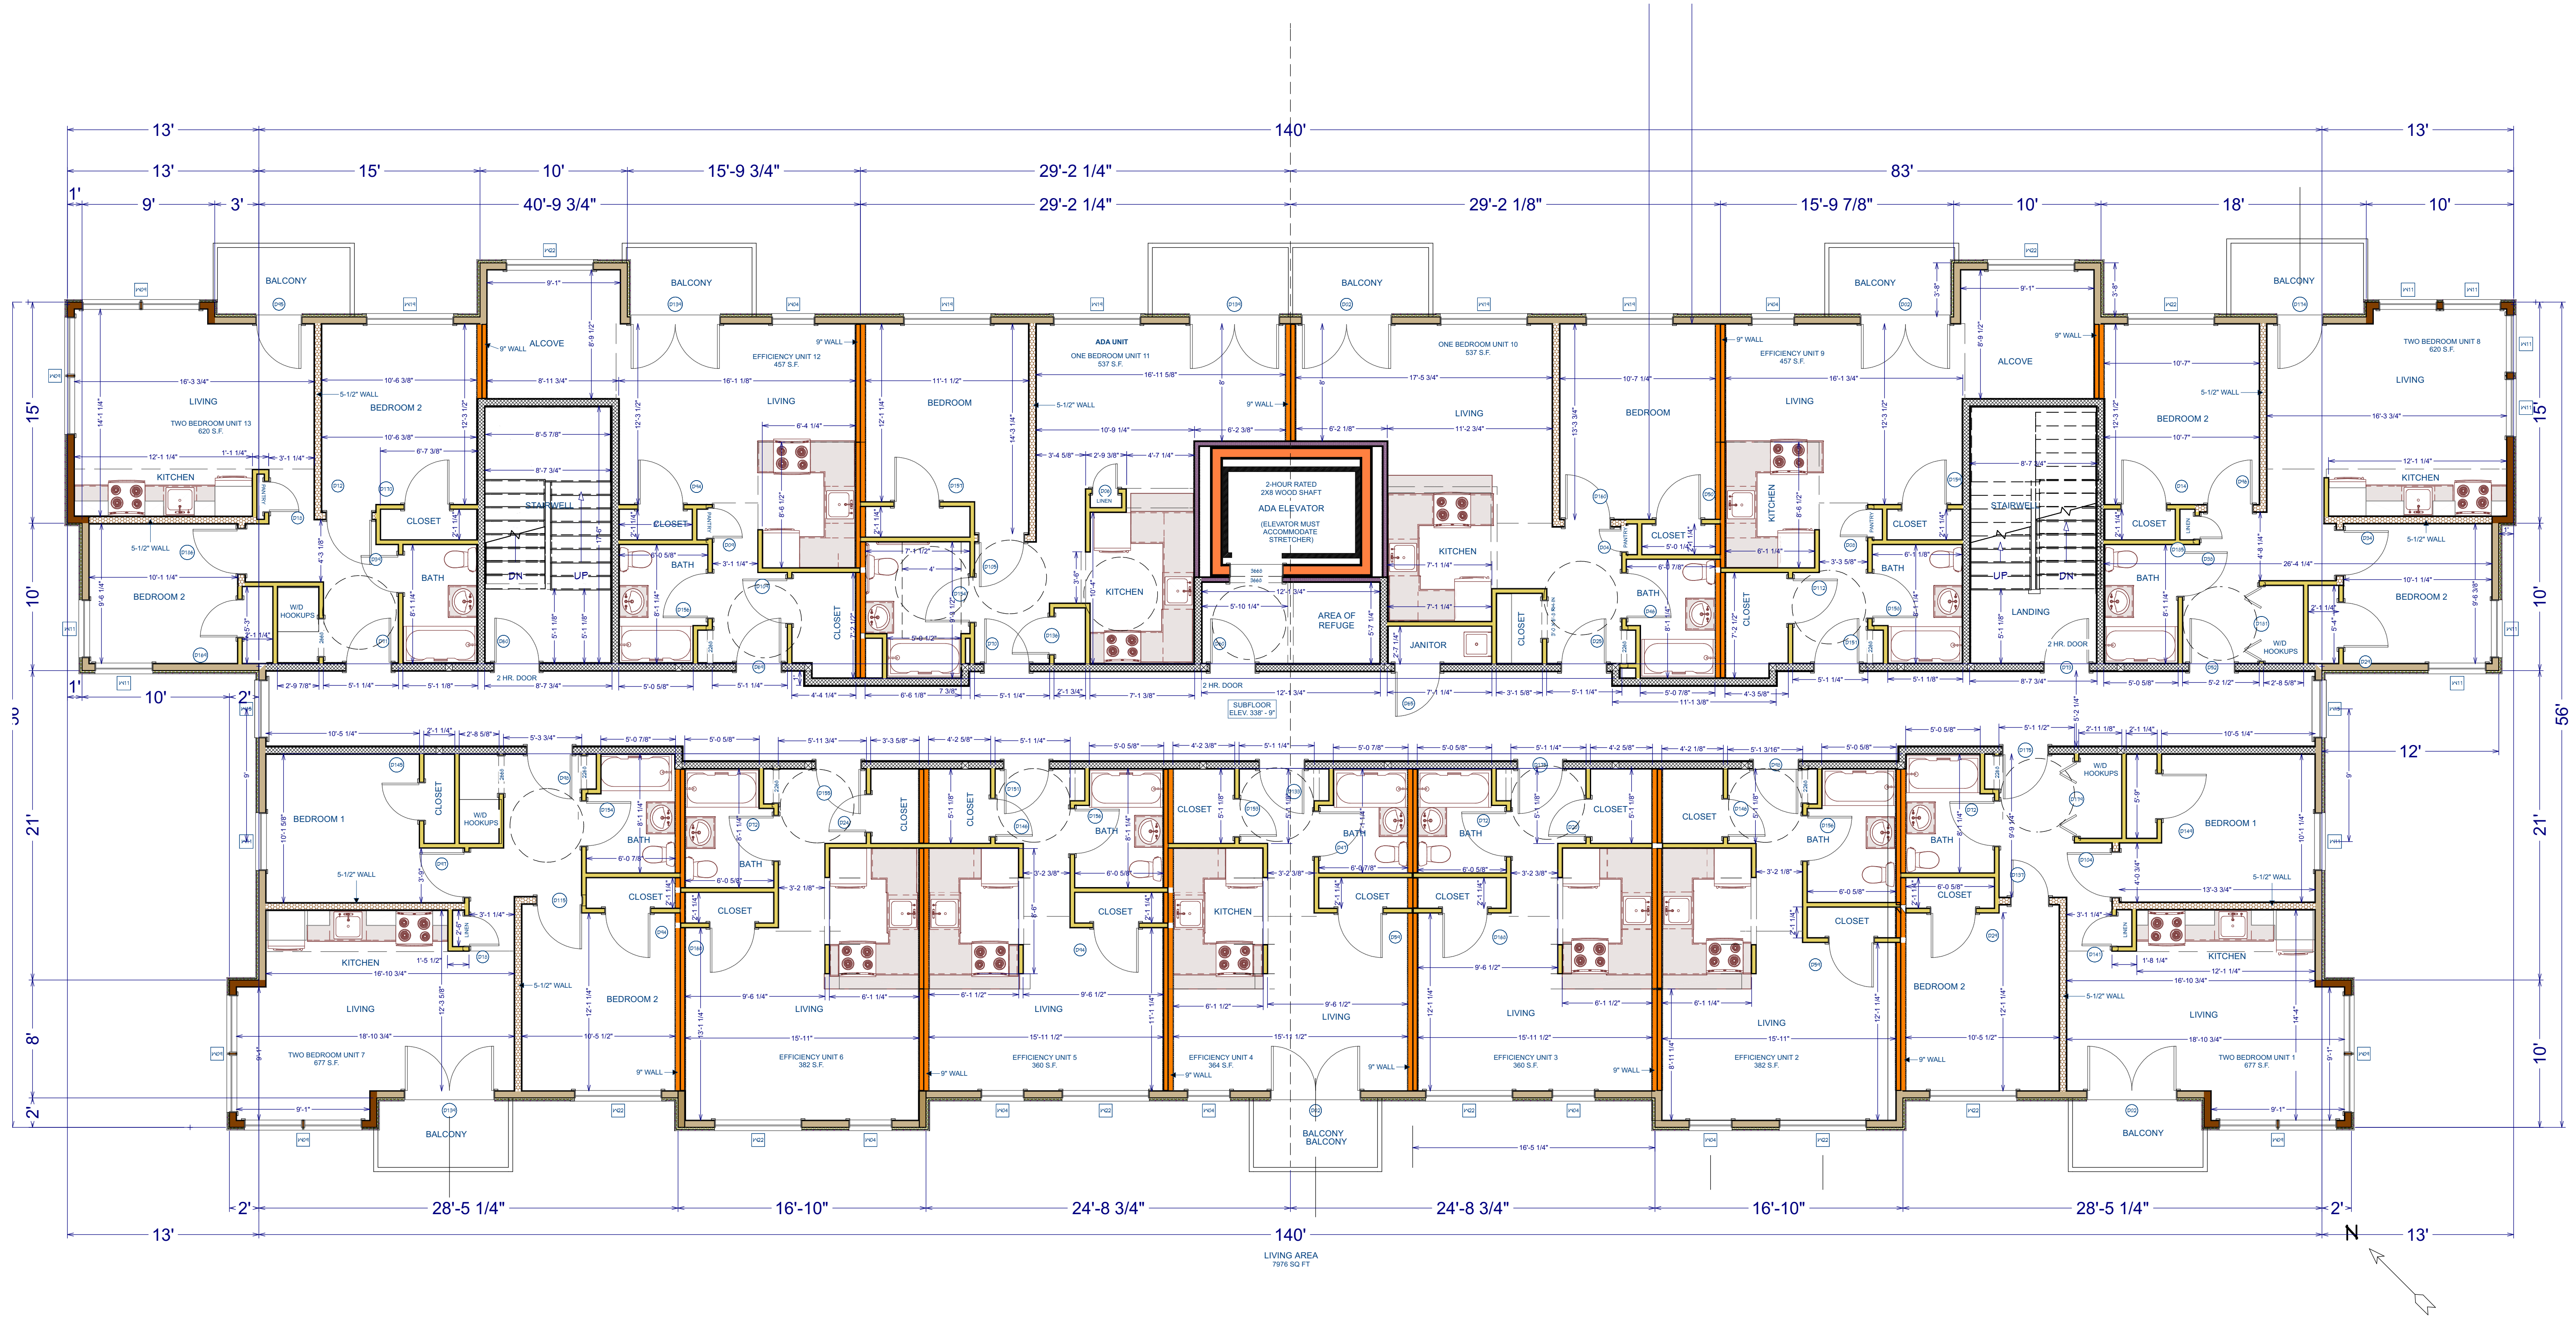

2ND FLOOR PLAN
SCALE - 3/16" = 1'-0"

NO.	DESCRIPTION	BY	DATE	PAGE #
	VERSION #1	KB	06/22/22	A-5
	REVISION #1	KB	04/03/22	
	REVISION #2	KB	10/27/22	
	REVISION #3	KB	12/14/22	


SHEET TITLE:
2ND FLOOR PLAN

PROJECT DESCRIPTION:
RICHMOND CREAMERY BLDG. 2
JOLINA COURT
RICHMOND, VERMONT

DRAWINGS PROVIDED BY:
WILSON
ARCHITECTS
WATERBURY, VERMONT
802-244-7841

DATE:
4/4/2023
SCALE:
3/16" = 1'-0"
SHEET #

A-102

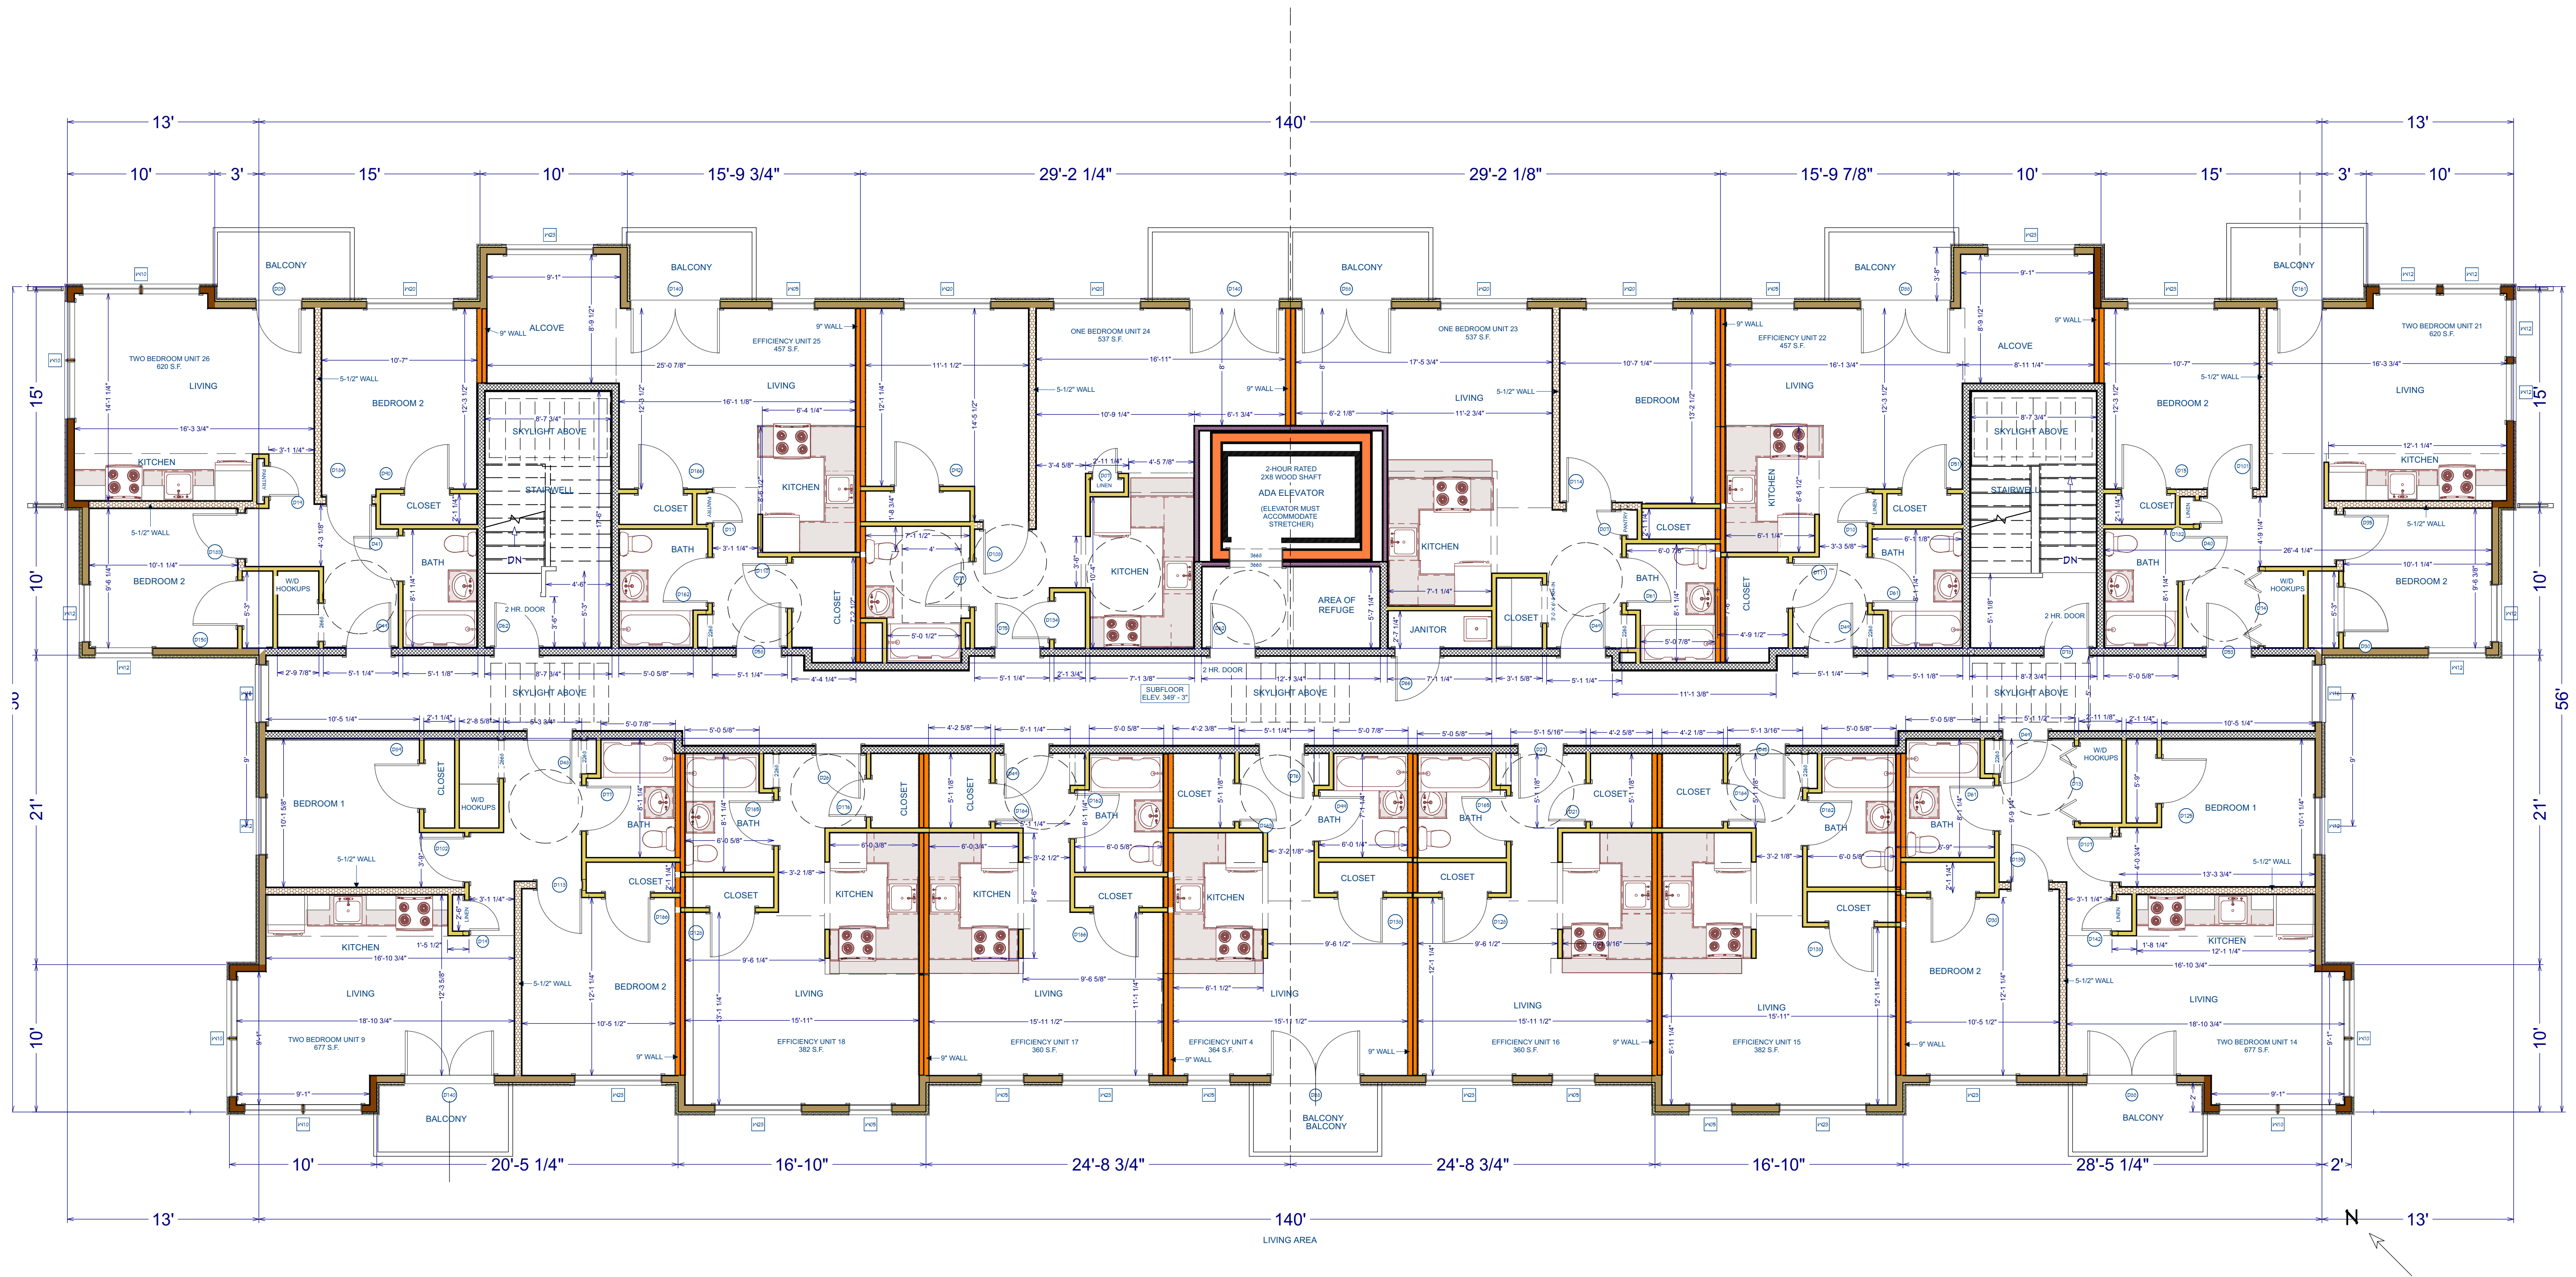

3RD FLOOR PLAN
SCALE - 3/16" = 1'-0"

INTERIOR DOOR SCHEDULE

NO.	DESCRIPTION	BY	DATE	PAGE #
	VERSION #1	KB	06/22/22	A-6
	REVISION #1	KB	04/03/22	
	REVISION #2	KB	10/27/22	
	REVISION #3	KB	12/14/22	

SHEET TITLE:
3RD FLOOR PLAN

PROJECT DESCRIPTION:
RICHMOND CREAMERY BLDG. 2
JOLINA COURT
RICHMOND, VERMONT


DRAWINGS PROVIDED BY:
WILSON ARCHITECTS
WATERBURY, VERMONT
802-244-7841

DATE:
4/4/2023

SCALE:
3/16" = 1'-0"

SHEET #

A-103

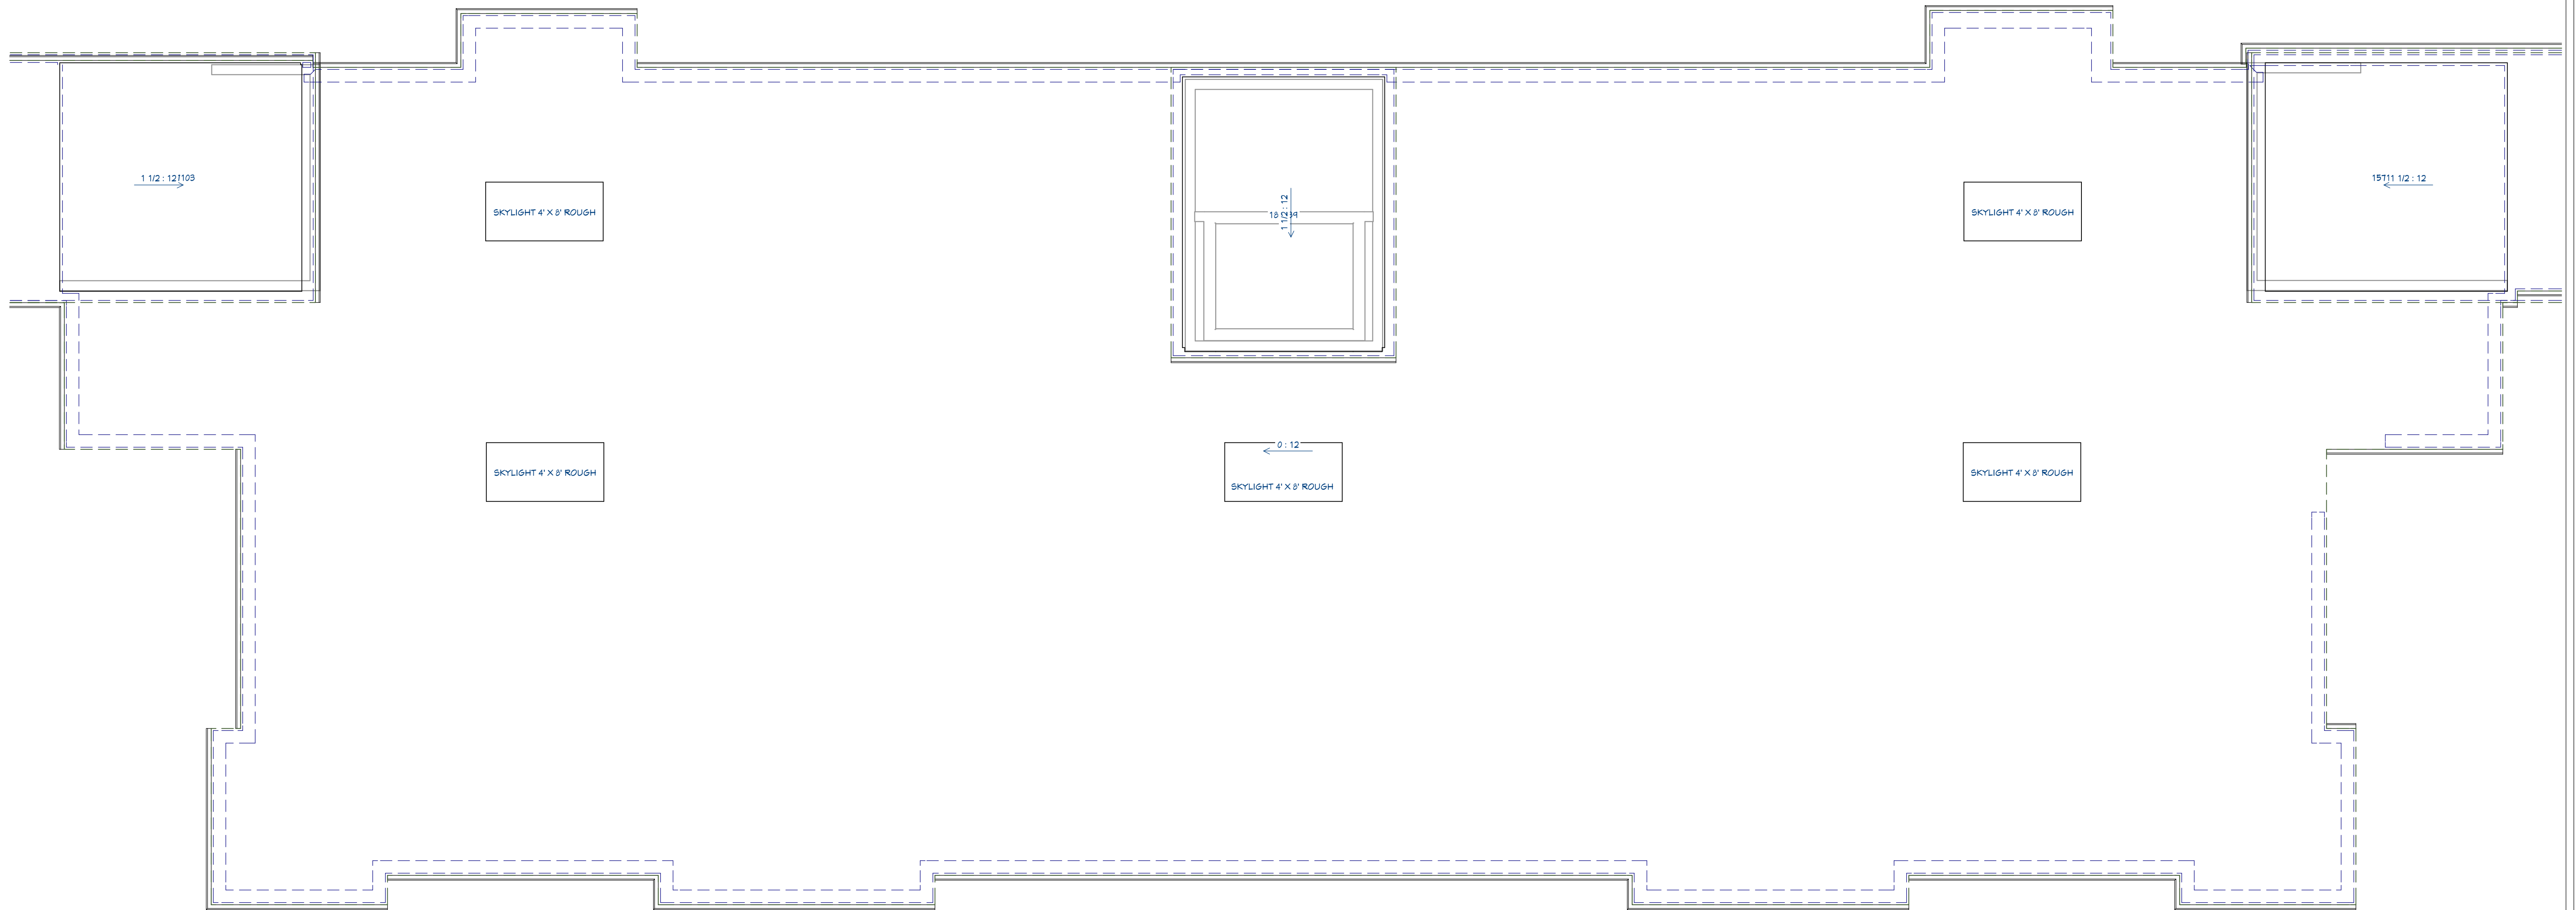


ROOF OUTLINE PLAN
 SCALE - 3/16" = 1'-0"

NO.	DESCRIPTION	BY	DATE
	VERSION #1	KB	06/22/22
	REVISION #1	KB	04/03/22
	REVISION #2	KB	10/27/22
	REVISION #3	KB	12/19/22

SHEET TITLE:
ROOF OUTLINE PLAN

PROJECT DESCRIPTION:
RICHMOND CREAMERY BLDG. 2
JOLINA COURT
RICHMOND, VERMONT

DRAWINGS PROVIDED BY:
WILSON
ARCHITECTS
 WATERBURY, VERMONT
 802-244-7841

DATE:
4/4/2023

SCALE:
3/16" = 1'-0"

SHEET #

A-104