

THIS DRAWING MAY NOT BE ALTERED IN ANYWAY WITHOUT THE WRITTEN CONSENT OF THE STAMPING ENGINEER

DRAWING COPYRIGHT © 2023

**OWNER:**  
**EDEN SAND & GRAVEL CO., INC.**

1159 FOOTE BROOK ROAD  
JOHNSON, VT 05656

**PROJECT:**  
**KENYON ROAD SUBDIVISION**

**ISSUED FOR:**  
**SKETCH REVIEW**

**ISSUED DATE:**  
**2023-05-18**

**PROJ. #:** P2023


**REVISIONS**

#	BY:	DATE:

**SITE PLAN**

**DRAWING NO:**

**C-1.0**

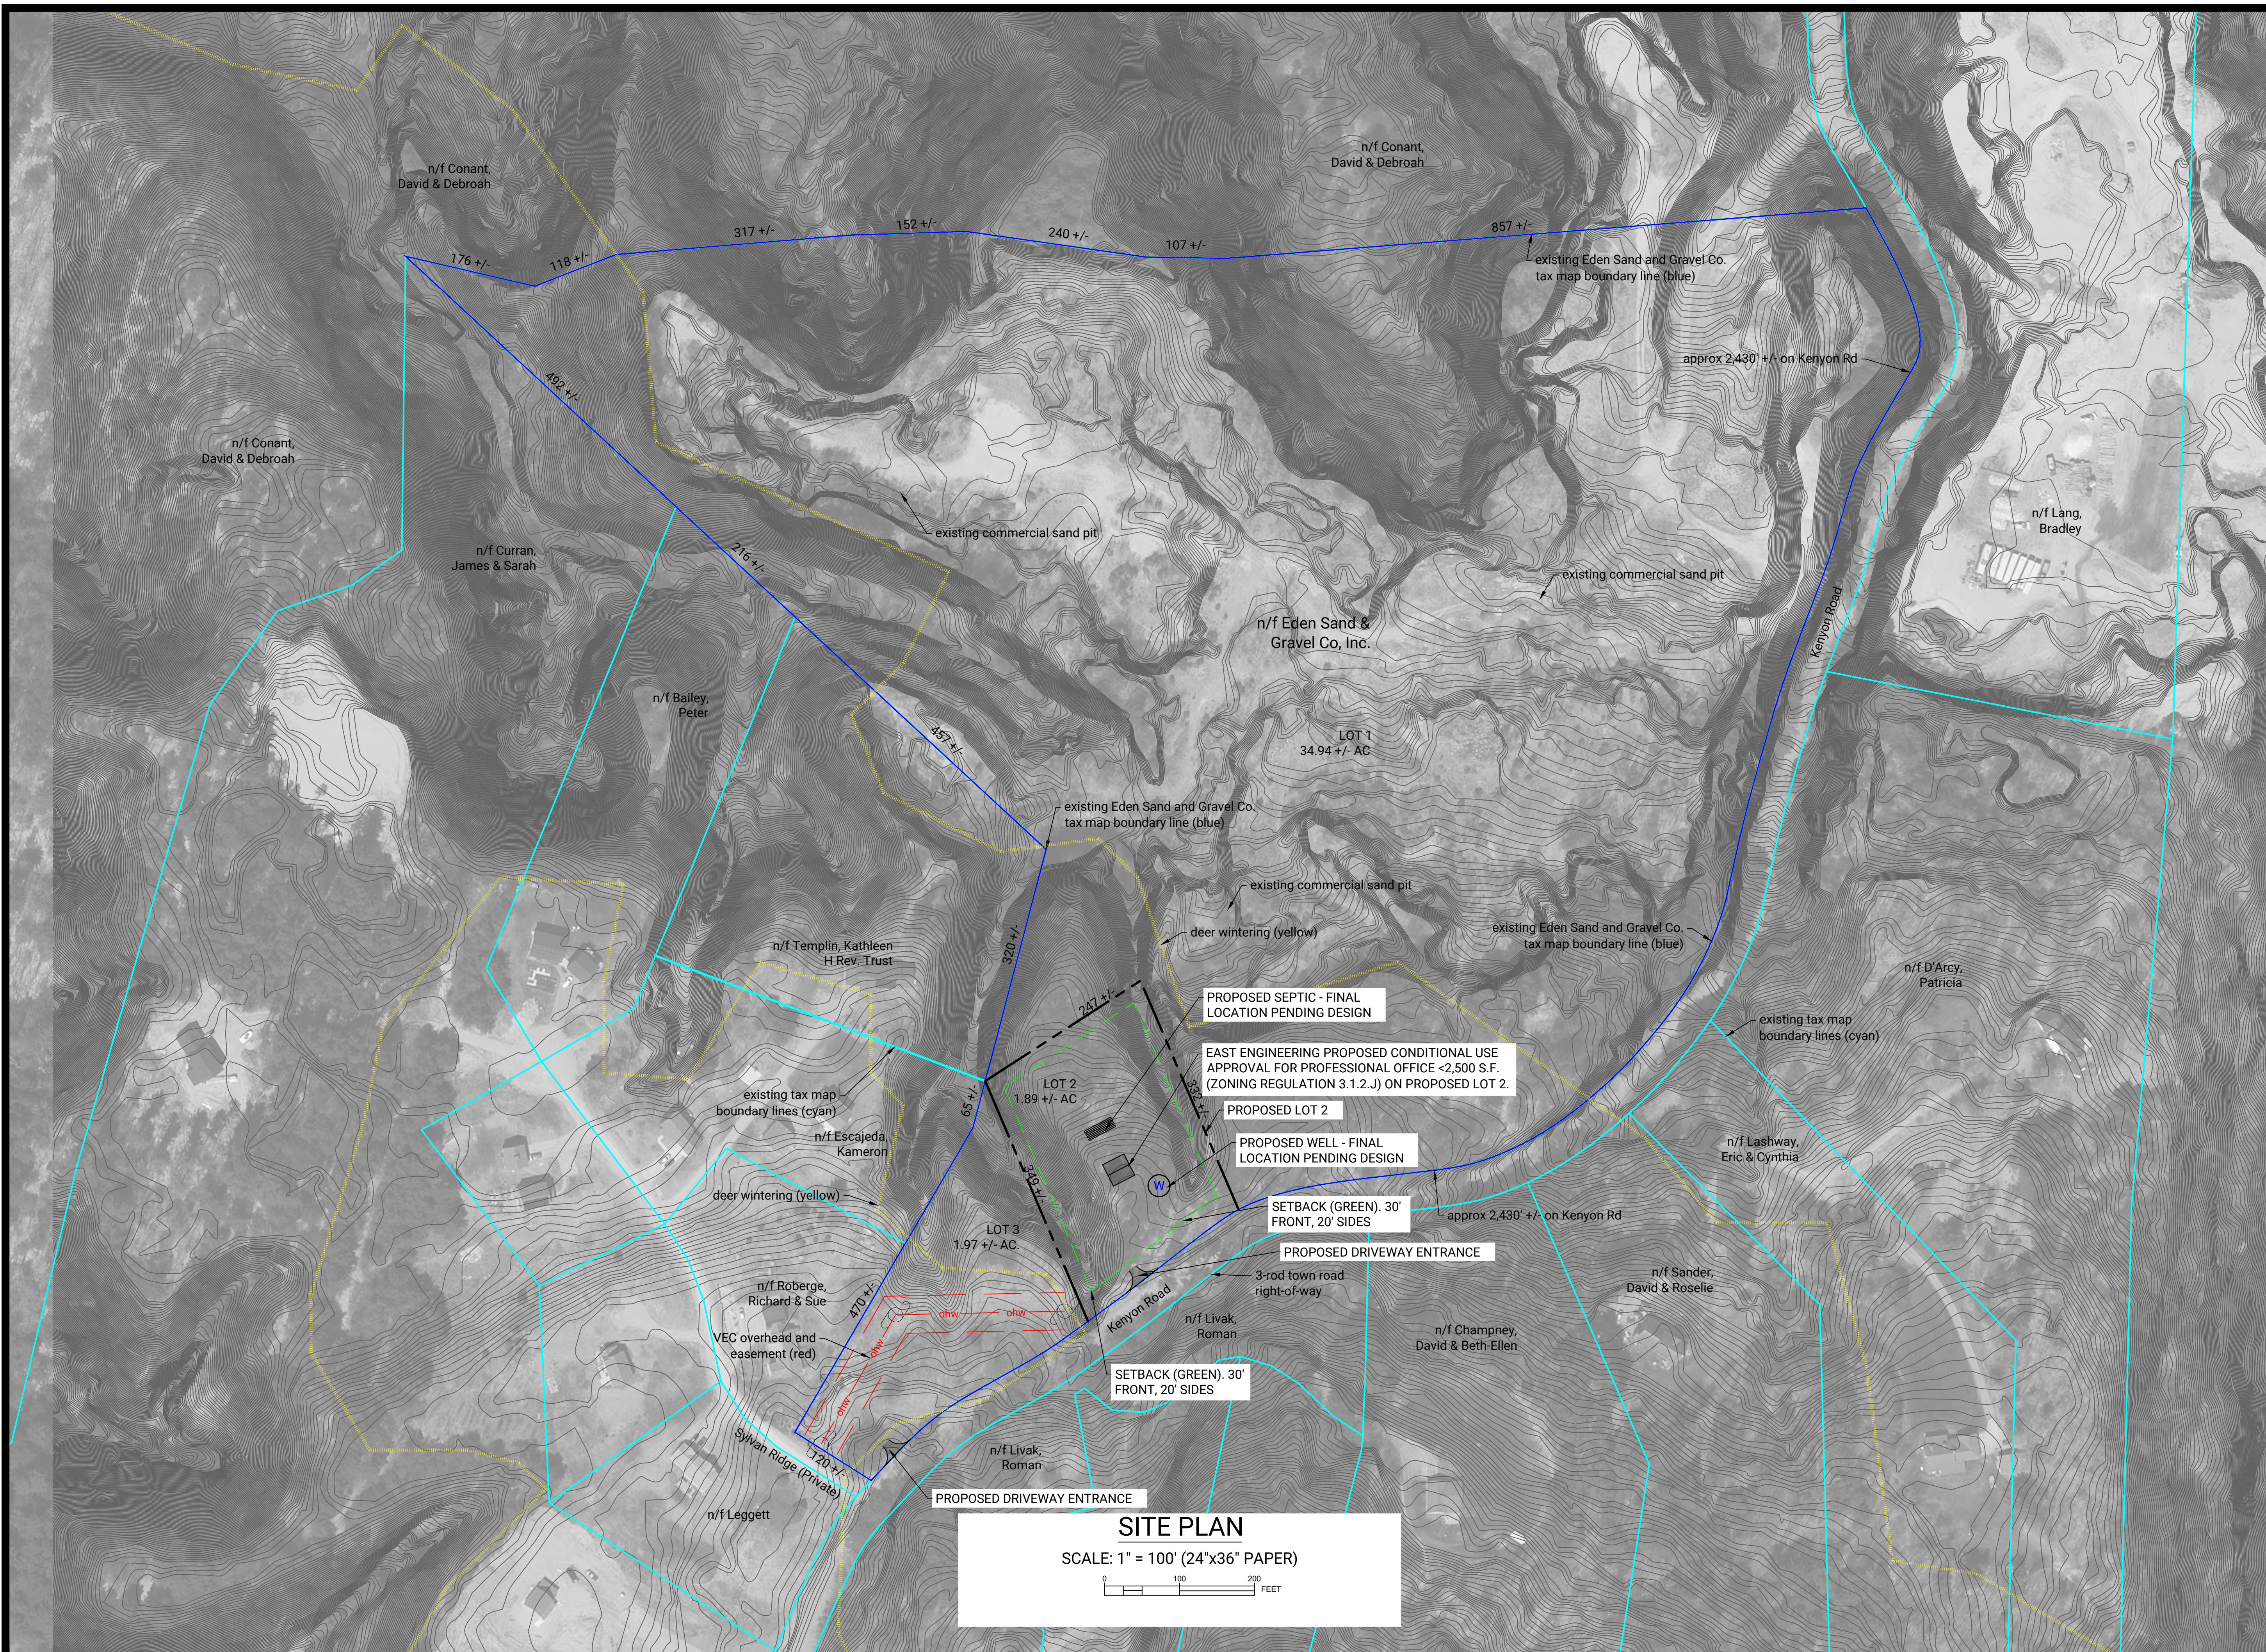

**SITE PLAN**  
SCALE: 1" = 100' (24"x36" PAPER)  
0 100 200 FEET