

THIS DRAWING MAY NOT BE ALTERED IN ANYWAY WITHOUT THE WRITTEN CONSENT OF THE STAMPING ENGINEER

DRAWING COPYRIGHT © 2023

OWNER:
EDEN SAND & GRAVEL CO., INC.

1159 FOOTE BROOK ROAD
JOHNSON, VT 05656

PROJECT:
KENYON ROAD SUBDIVISION

ISSUED FOR:
SKETCH REVIEW

ISSUED DATE:
2023-05-18

PROJ. #: P2023


REVISIONS

#	BY:	DATE:

SITE PLAN

DRAWING NO.:

C-1.0

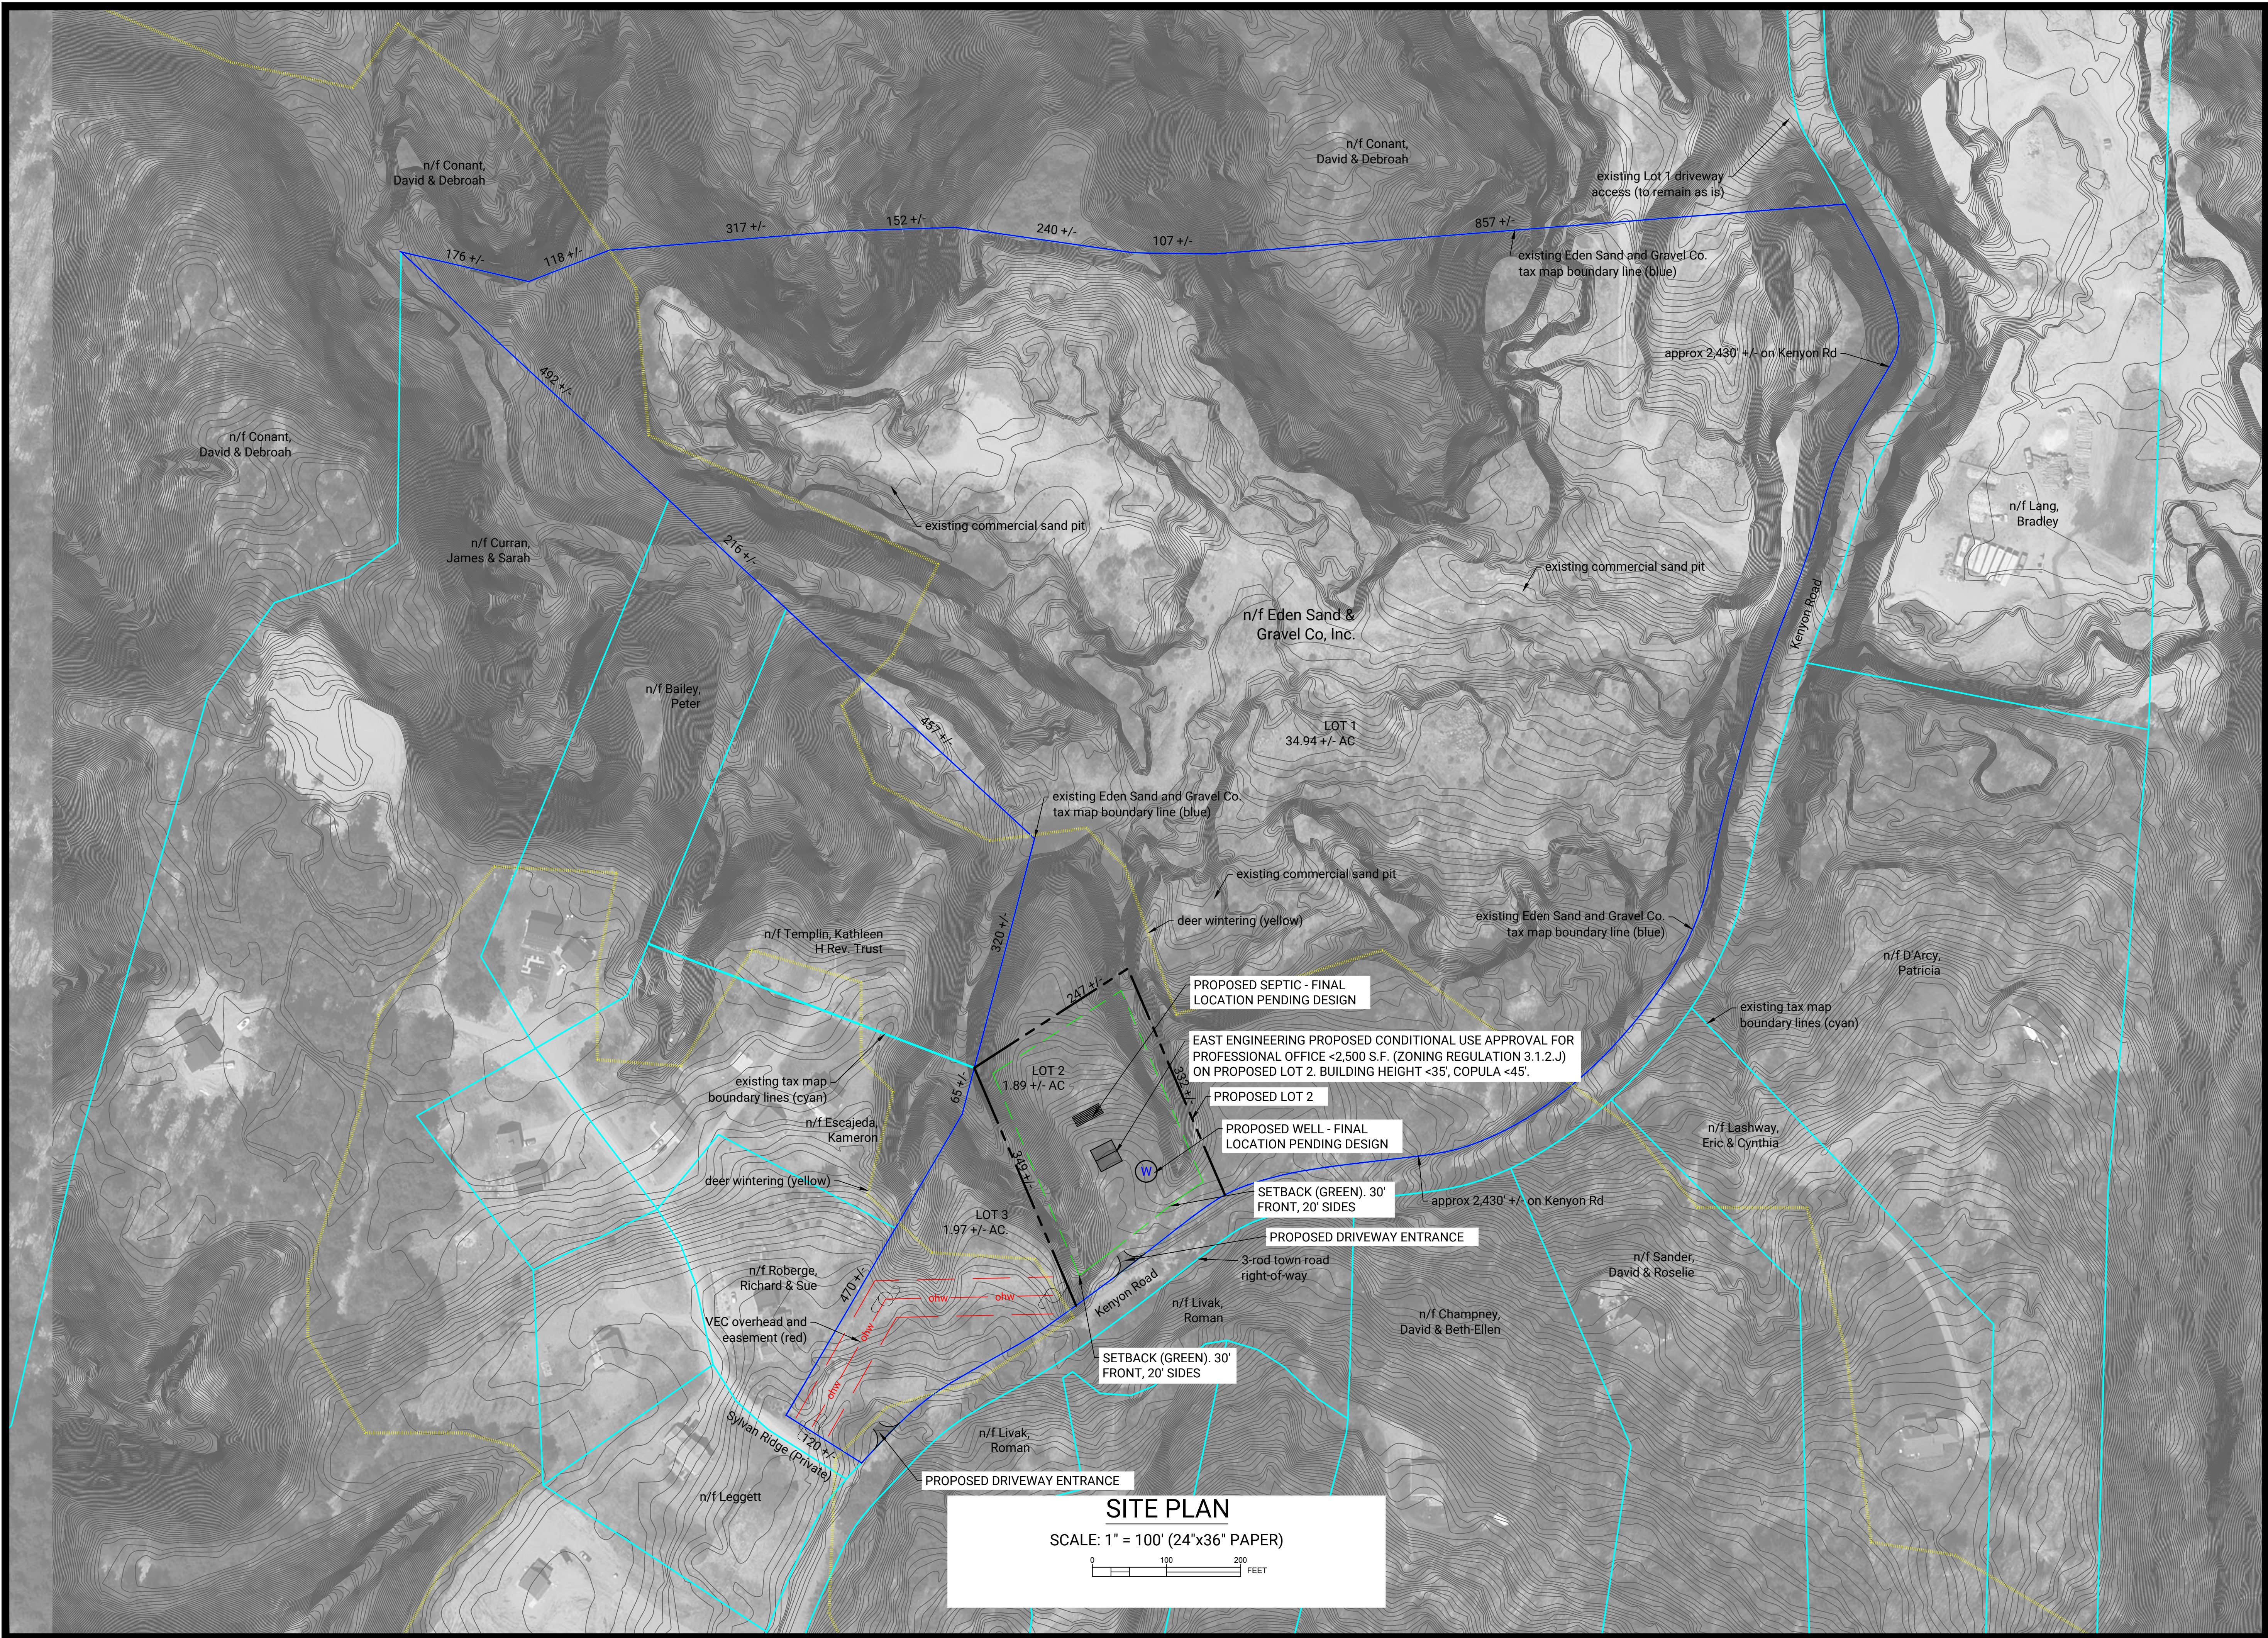

SITE PLAN
SCALE: 1" = 100' (24"x36" PAPER)
0 100 200 FEET