

DRAFT VERSION NOT FOR CONSTRUCTION




HILLVIEW DESIGN COLLABORATIVE
65 HUNTINGTON ROAD, SUITE 101
RICHMOND, VERMONT

DESIGN CONTACT : Jamie Hart
jamie@HILLVIEWDESIGN.COM : PHONE: 802-363-0402


LAVOIE : RICHMOND, VT

PERSPECTIVE VIEWS

2 PERSPECTIVE VIEW
NOT TO SCALE

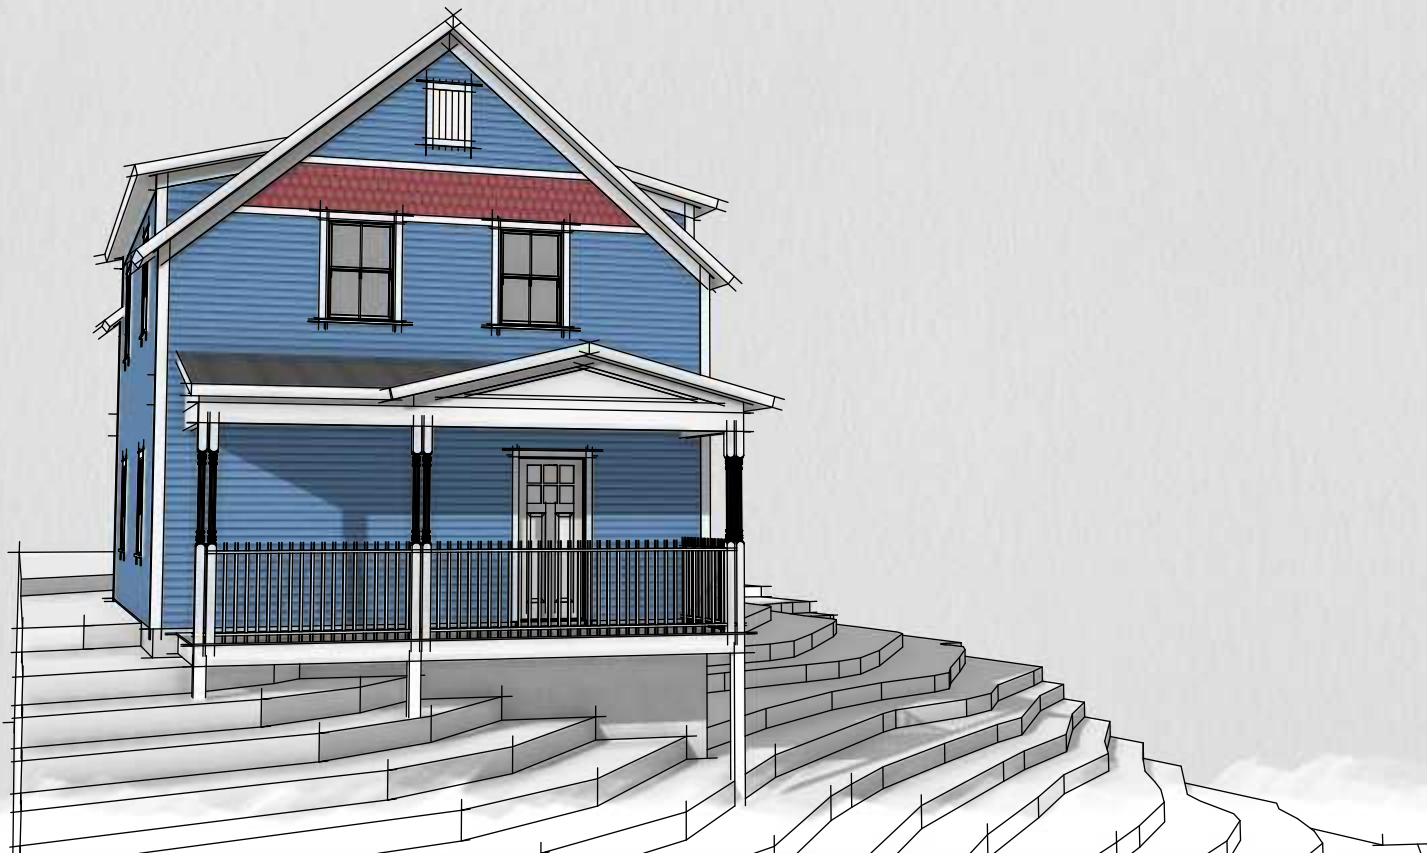

1 PERSPECTIVE VIEW
NOT TO SCALE

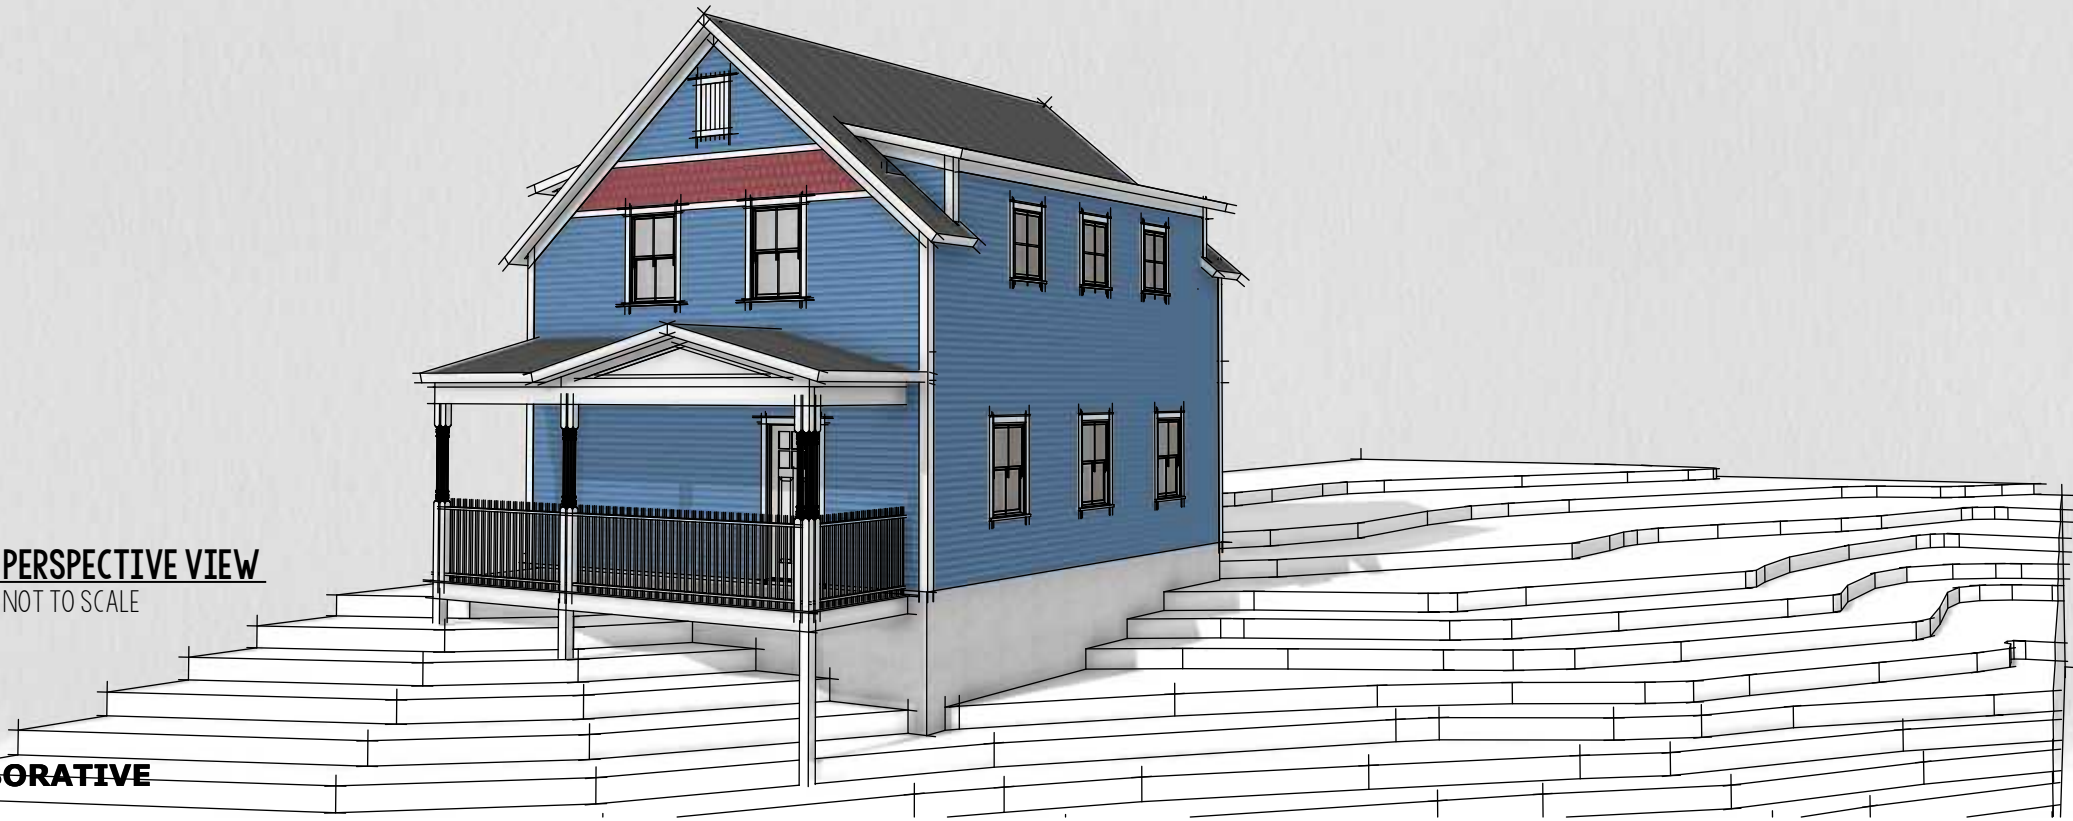

DRAFT VERSION NOT FOR CONSTRUCTION



HILLVIEW DESIGN COLLABORATIVE
65 HUNTINGTON ROAD, SUITE 101
RICHMOND, VERMONT

DESIGN CONTACT : Jamie Hart
jamie@HILLVIEWDESIGN.COM : PHONE: 802-363-0402

LAVOIE : RICHMOND, VT



1 FIRST FLOOR PLAN
SCALE: 1/4" = 1'-0"



DRAFT VERSION NOT FOR CONSTRUCTION



HILLVIEW DESIGN COLLABORATIVE
65 HUNTINGTON ROAD, SUITE 101
RICHMOND, VERMONT

DESIGN CONTACT : Jamie Hart
jamie@HILLVIEWDESIGN.COM : PHONE: 802-363-0402

LAVOIE : RICHMOND, VT

FIRST FLOOR PLAN

DRAFT VERSION NOT FOR CONSTRUCTION




HILLVIEW DESIGN COLLABORATIVE
65 HUNTINGTON ROAD, SUITE 101
RICHMOND, VERMONT

DESIGN CONTACT : Jamie Hart
jamie@HILLVIEWDESIGN.COM : PHONE: 802-363-0402

LAVOIE : RICHMOND, VT

SECOND FLOOR PLAN

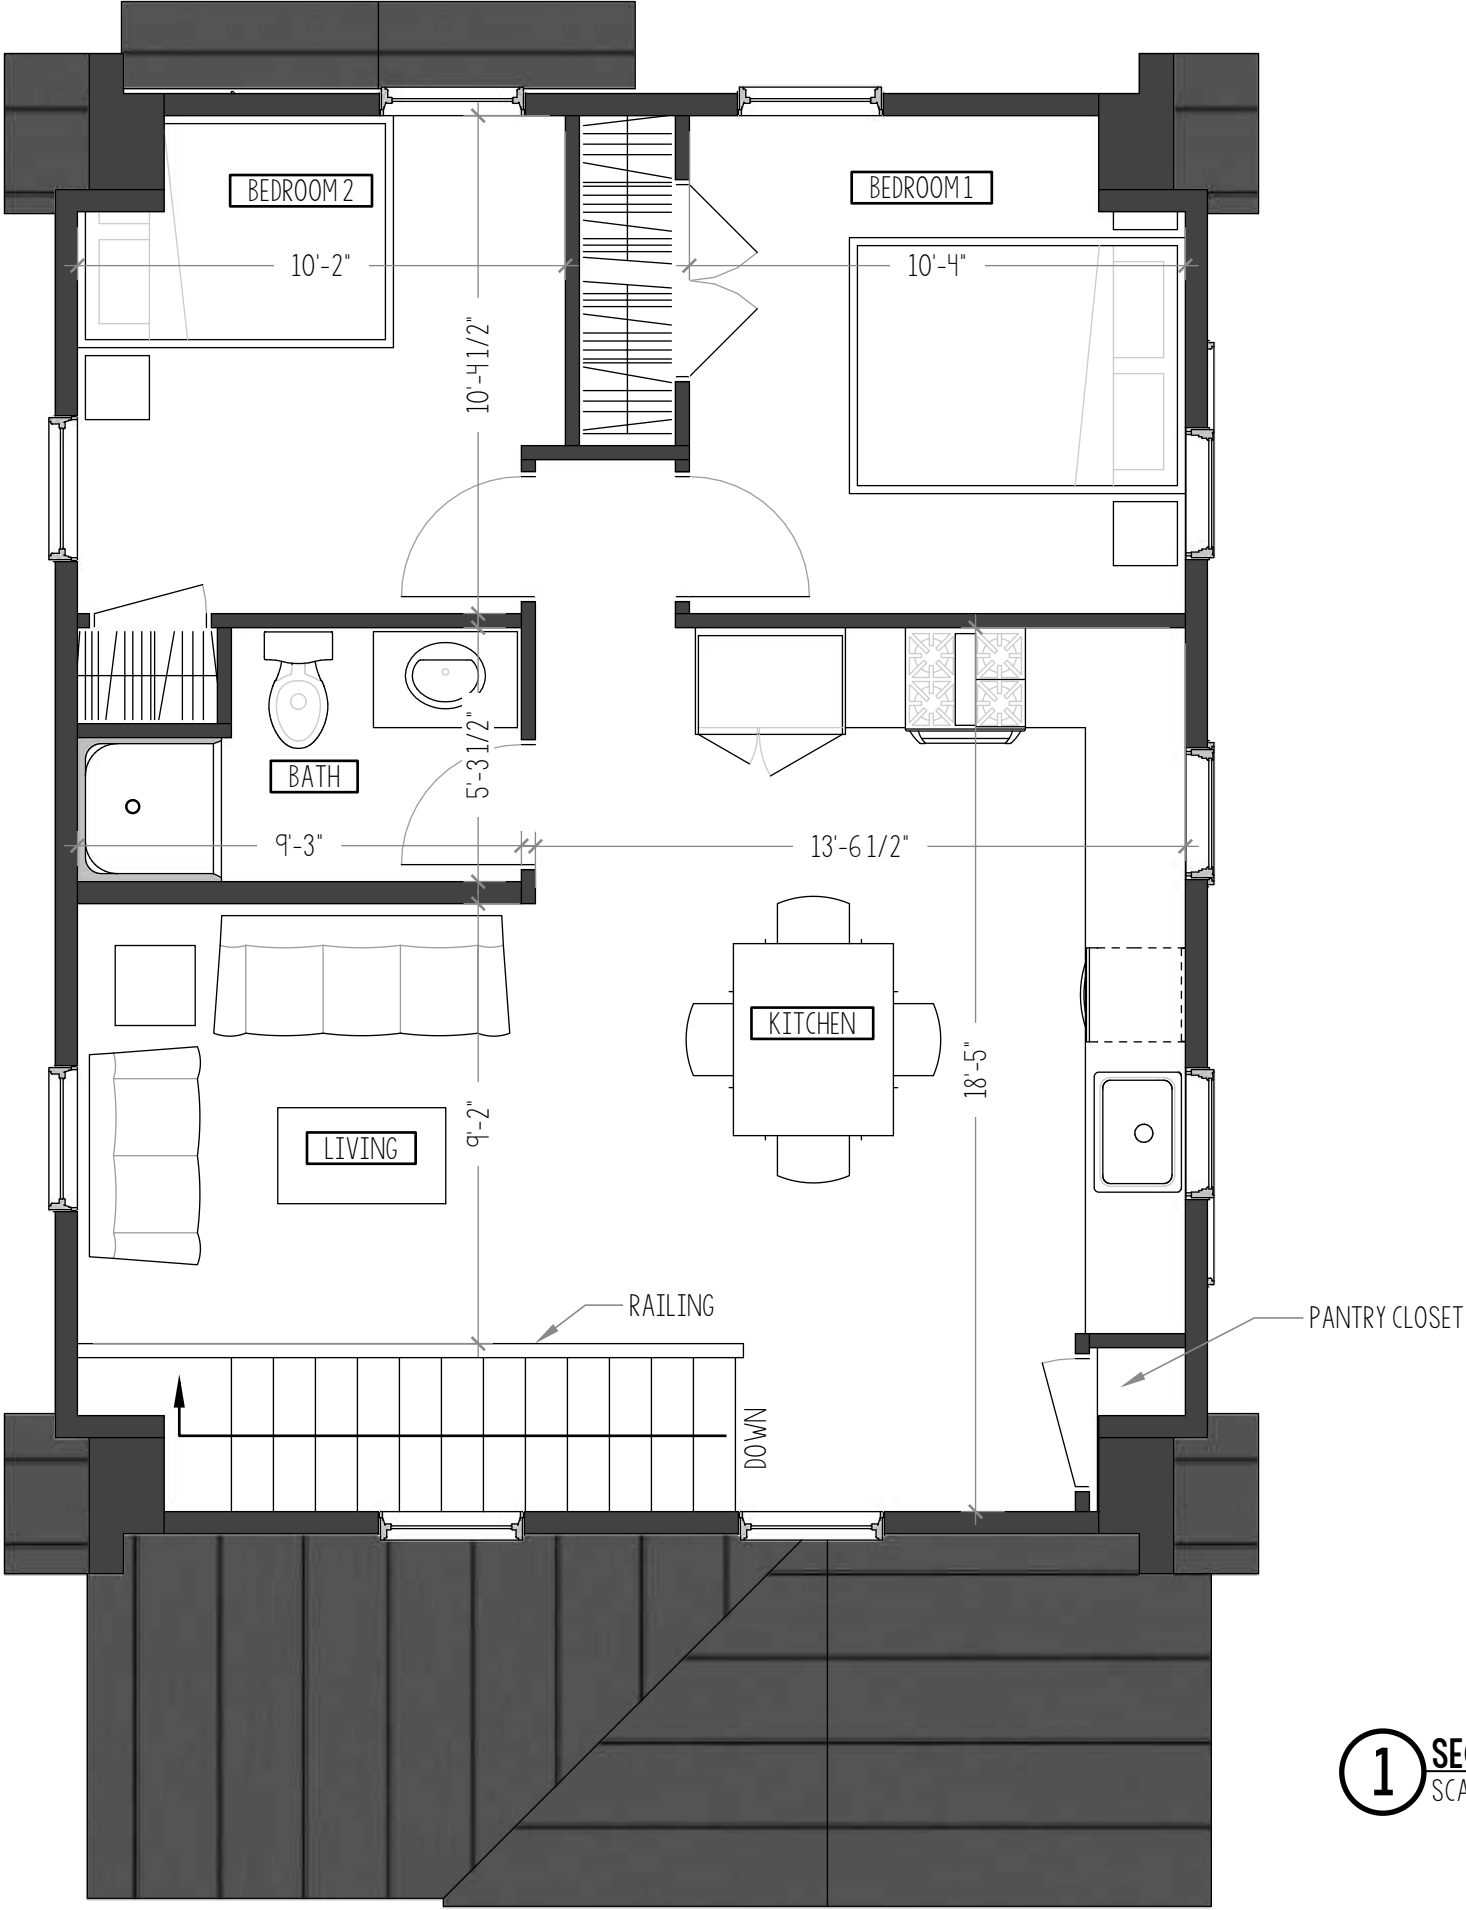

1 SECOND FLOOR PLAN
SCALE: 1/4" = 1'-0"

