




PLOT PLAN

 

REVISIONS

New England
Consulting Engineers

TOWN OF RICHMOND
USDA EWP PROJECT
RICHMOND, VERMONT

DSR NO. 5041-223
2941 DUGWAY ROAD - SITE 1
STREAMBANK PROTECTION - PLAN

PROJECT NO. 1080
DESIGNED BY: BDL
DRAWN BY: HST
DATE: DEC 2024
SCALE: AS NOTED

3

3 OF 9

REVISIONS

New England
Consulting Engineers


TOWN OF RICHMOND
USDA EWP PROJECT
RICHMOND, VERMONT

DSR NO. 5041-223
2941 DUGWAY ROAD - SITE 1
STREAMBANK PROTECTION - PLAN



PROJECT NO. 1080
DESIGNED BY: BDL
DRAWN BY: HST
DATE: DEC 2024
SCALE: AS NOTED


4

4 OF 9

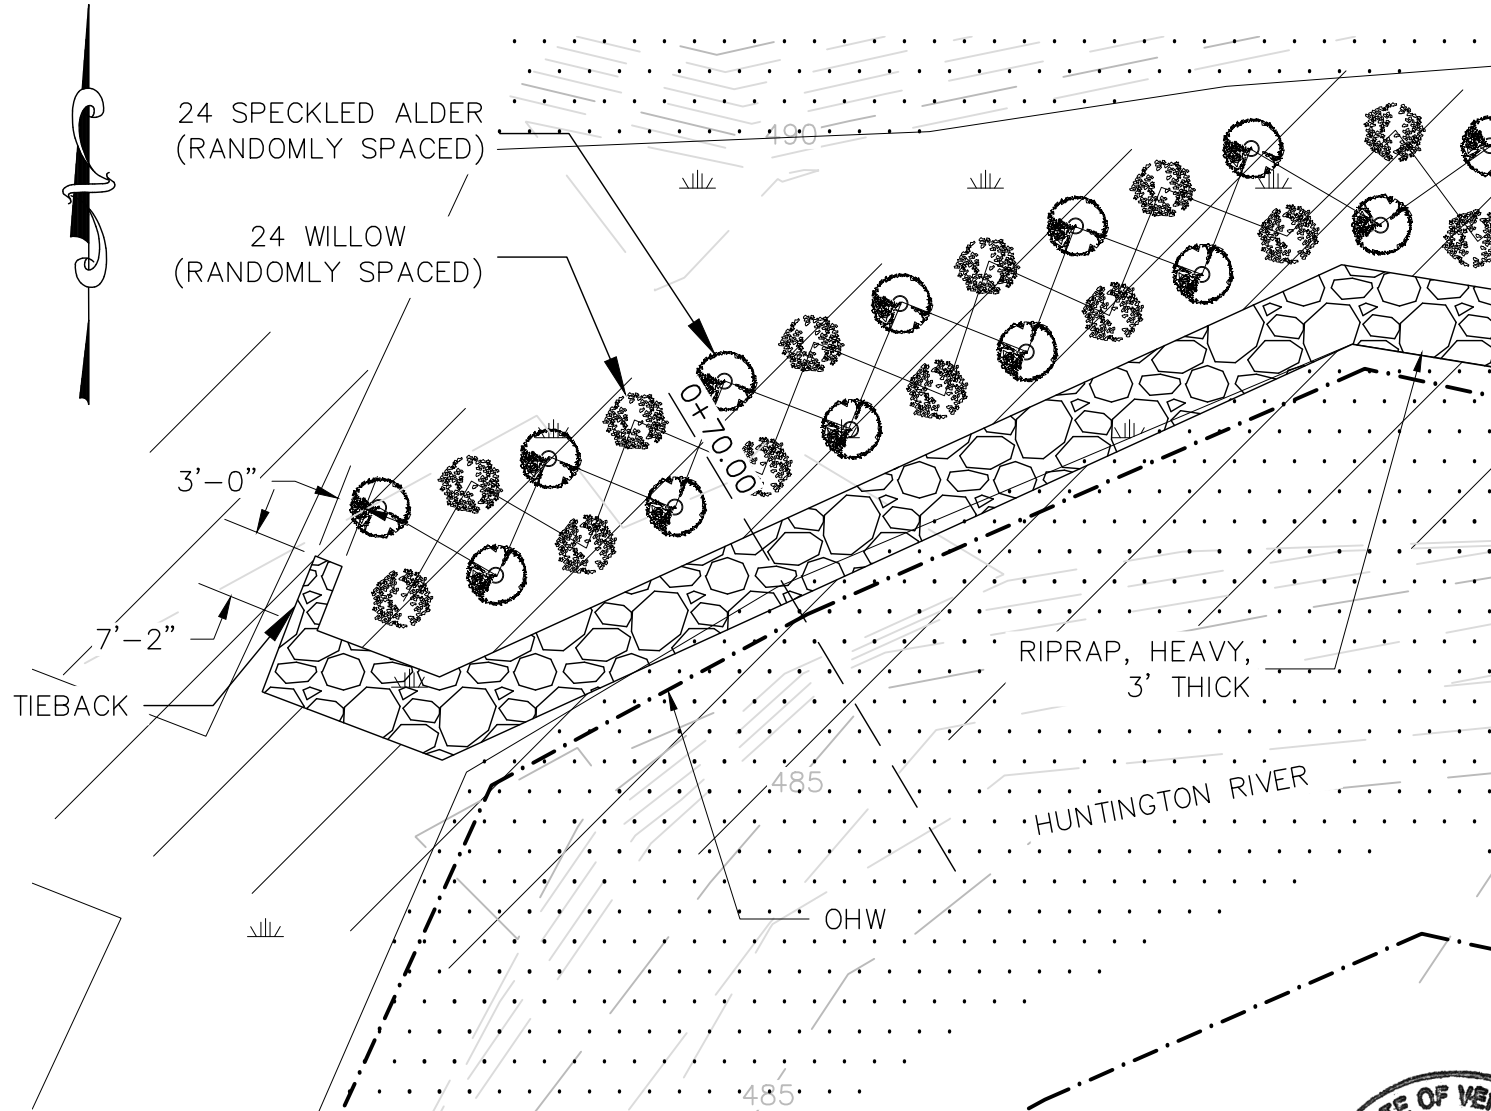


SITE PLAN

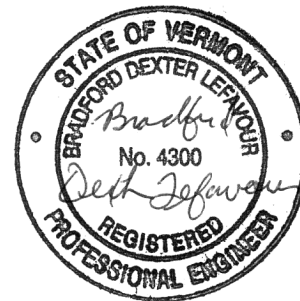 

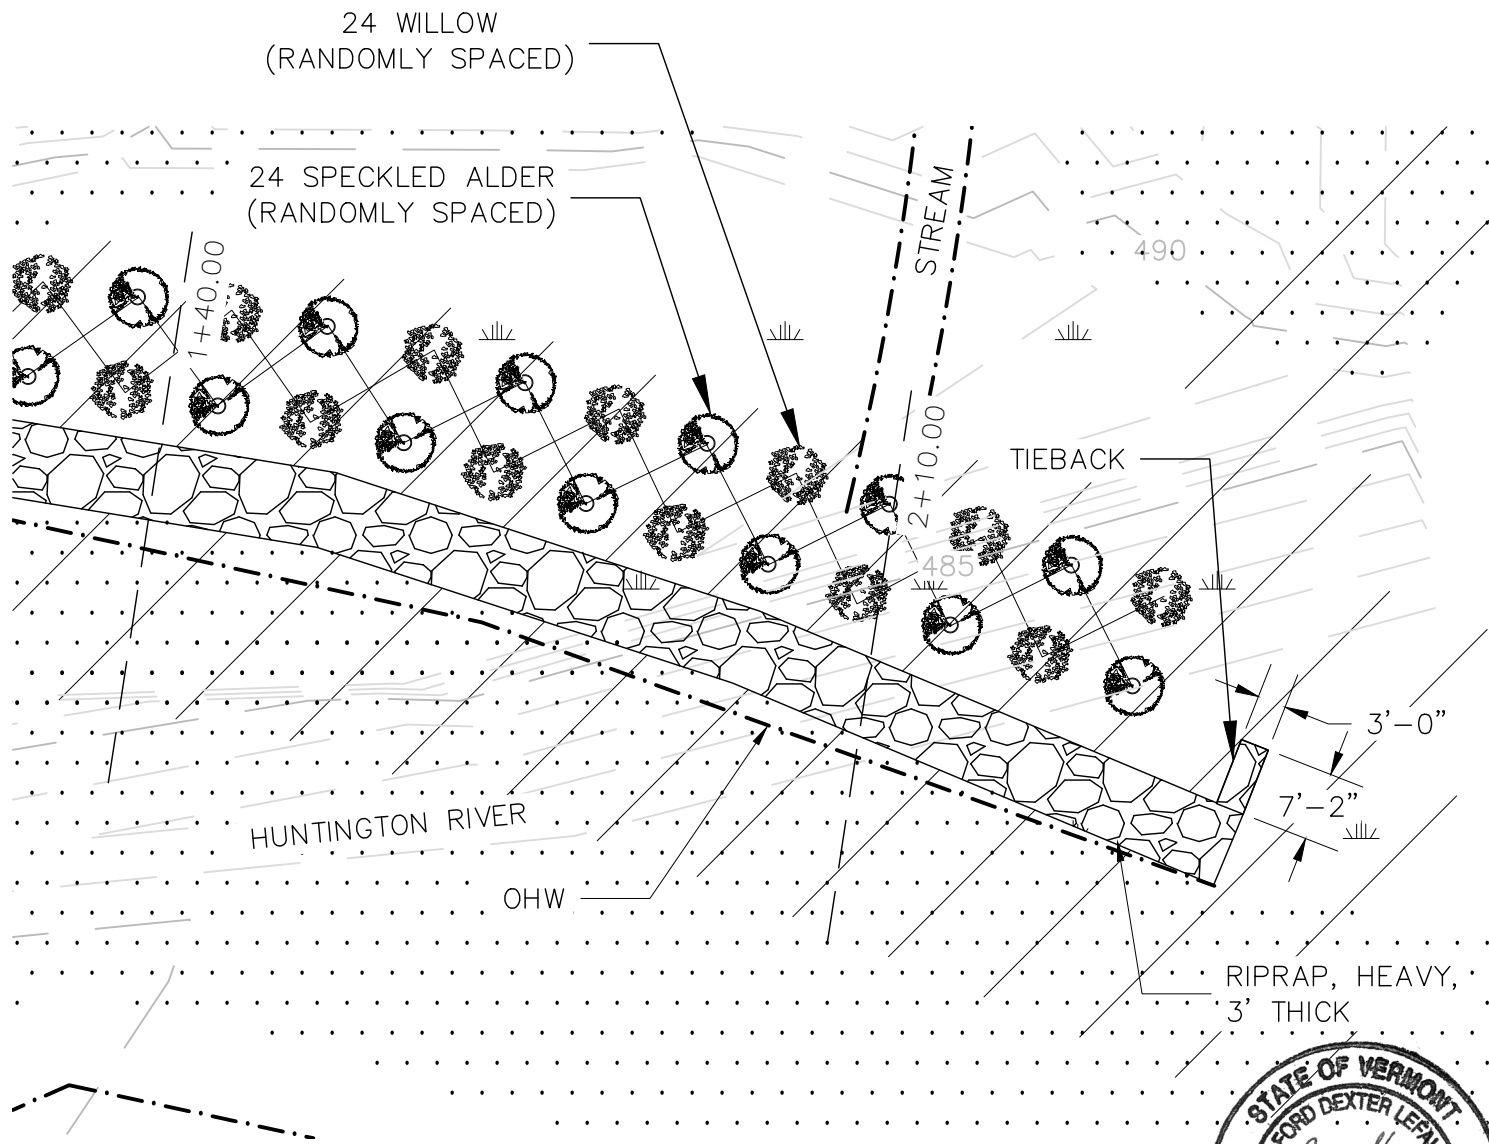

SITE PLAN

 

REVISIONS

New England
Consulting Engineers


TOWN OF RICHMOND
USDA EWP PROJECT
RICHMOND, VERMONT

DSR NO. 5041-223
2941 DUGWAY ROAD - SITE 1
STREAMBANK PROTECTION - PLAN


PROJECT NO. 1080
DESIGNED BY: BDL
DRAWN BY: HST
DATE: DEC 2024
SCALE: AS NOTED

5



0+70.00

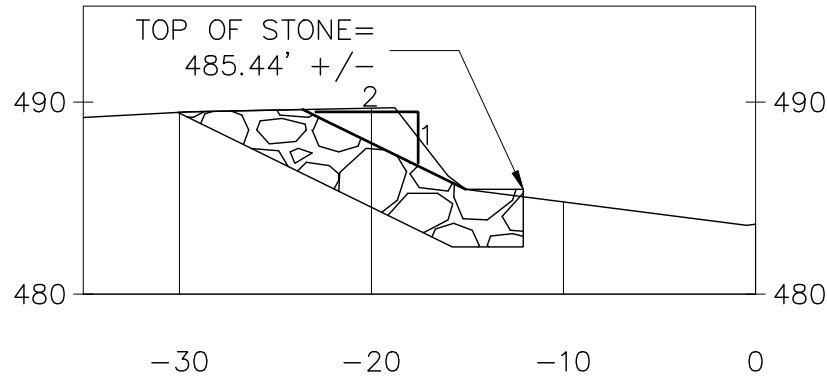

2+10.00

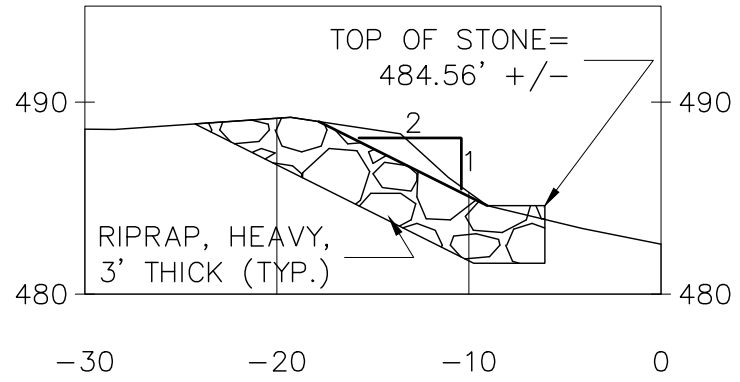


1+40.00

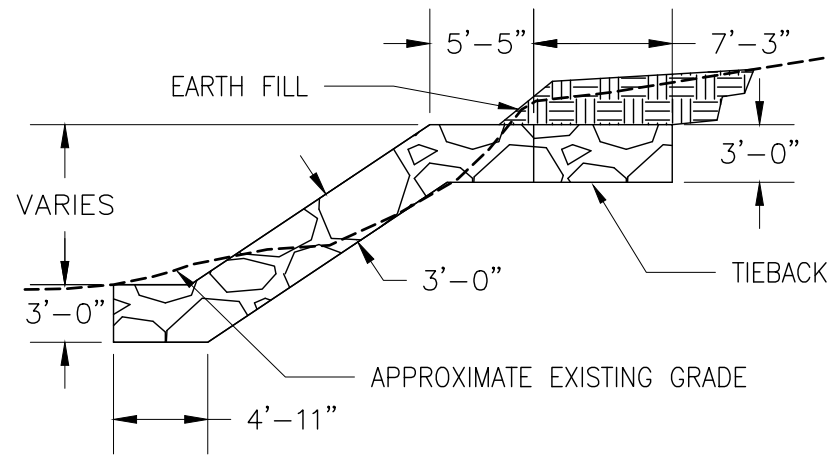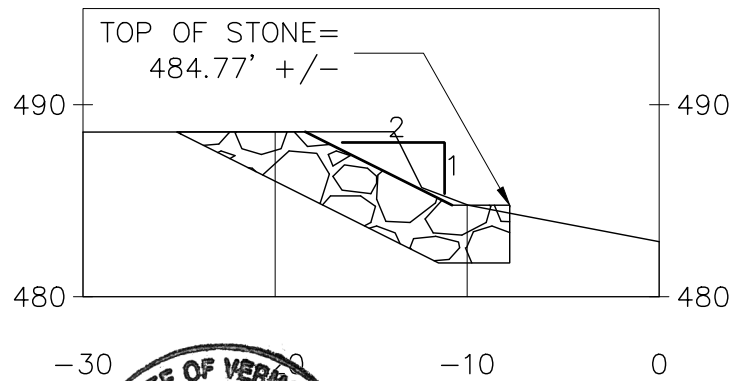

STANDARD RIPRAP SECTION WITH TIEBACK DETAIL
SCALE: 1"=10'

STREAM PROFILE STA 0+00 TO 2+10

SCALE: H 1"=10'
V 1"=10'

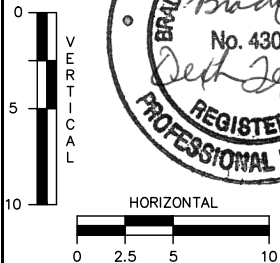

REVISIONS

New England
Consulting Engineers

TOWN OF RICHMOND
USDA EWP PROJECT
RICHMOND, VERMONT

DSR NO. 5041-223
2941 DUGWAY ROAD - SITE 1
STREAMBANK PROTECTION - SECTIONS

PROJECT NO. 1080
DESIGNED BY: BDL
DRAWN BY: HST
DATE: DEC 2024
SCALE: AS NOTED

6