



SUNSTONE BUILDERS, LLC.

68 RANDALL STREET
SOUTH BURLINGTON, VT 05403

COPYRIGHT © 2022 SUNSTONE BUILDERS, LLC. ALL RIGHTS RESERVED. - ALL DRAWINGS OR ANY PORTION THEREIN MAY NOT BE REPRODUCED, DISTRIBUTED, PUBLISHED OR MODIFIED IN ANY WITHOUT THE PRIOR WRITTEN CONSENT OF SUNSTONE BUILDERS.

FOR FURTHER INFORMATION, PLEASE CONTACT SUNSTONE BUILDERS AT: TOM@TOMHERGENROTHER.COM 802.578.8451

FOR REVIEW ONLY - NOT FOR CONSTRUCTION

Brown Ct

30 Browns Court

Brown Ct

	DRAWING INDEX
C	COVER SHEET
P-1	FOUNDATION PLAN
P-2	FIRST FLOOR PLAN
P-3	SECOND FLOOR PLAN
P-4	FRONT & BACK ELEVATIONS
P-5	LEFT & RIGHT ELEVATIONS

BUILDING DATA:	Unit 1	Unit 2
BASEMENT (UNFN)	664	664
FIRST FLOOR	664	664
SECOND FLOOR	919	900
GARAGE	321	302
TOTAL FINISHED	1583	1564


DRAWN BY: JA DRAWN FOR: TH

VERSION: 1.00


DATE: 12/14/2025

DRAWING:
COVER SHEET

PAGE:
C

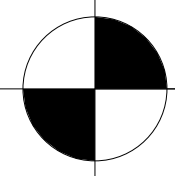

FOUNDATION PLAN
1/4"=1'

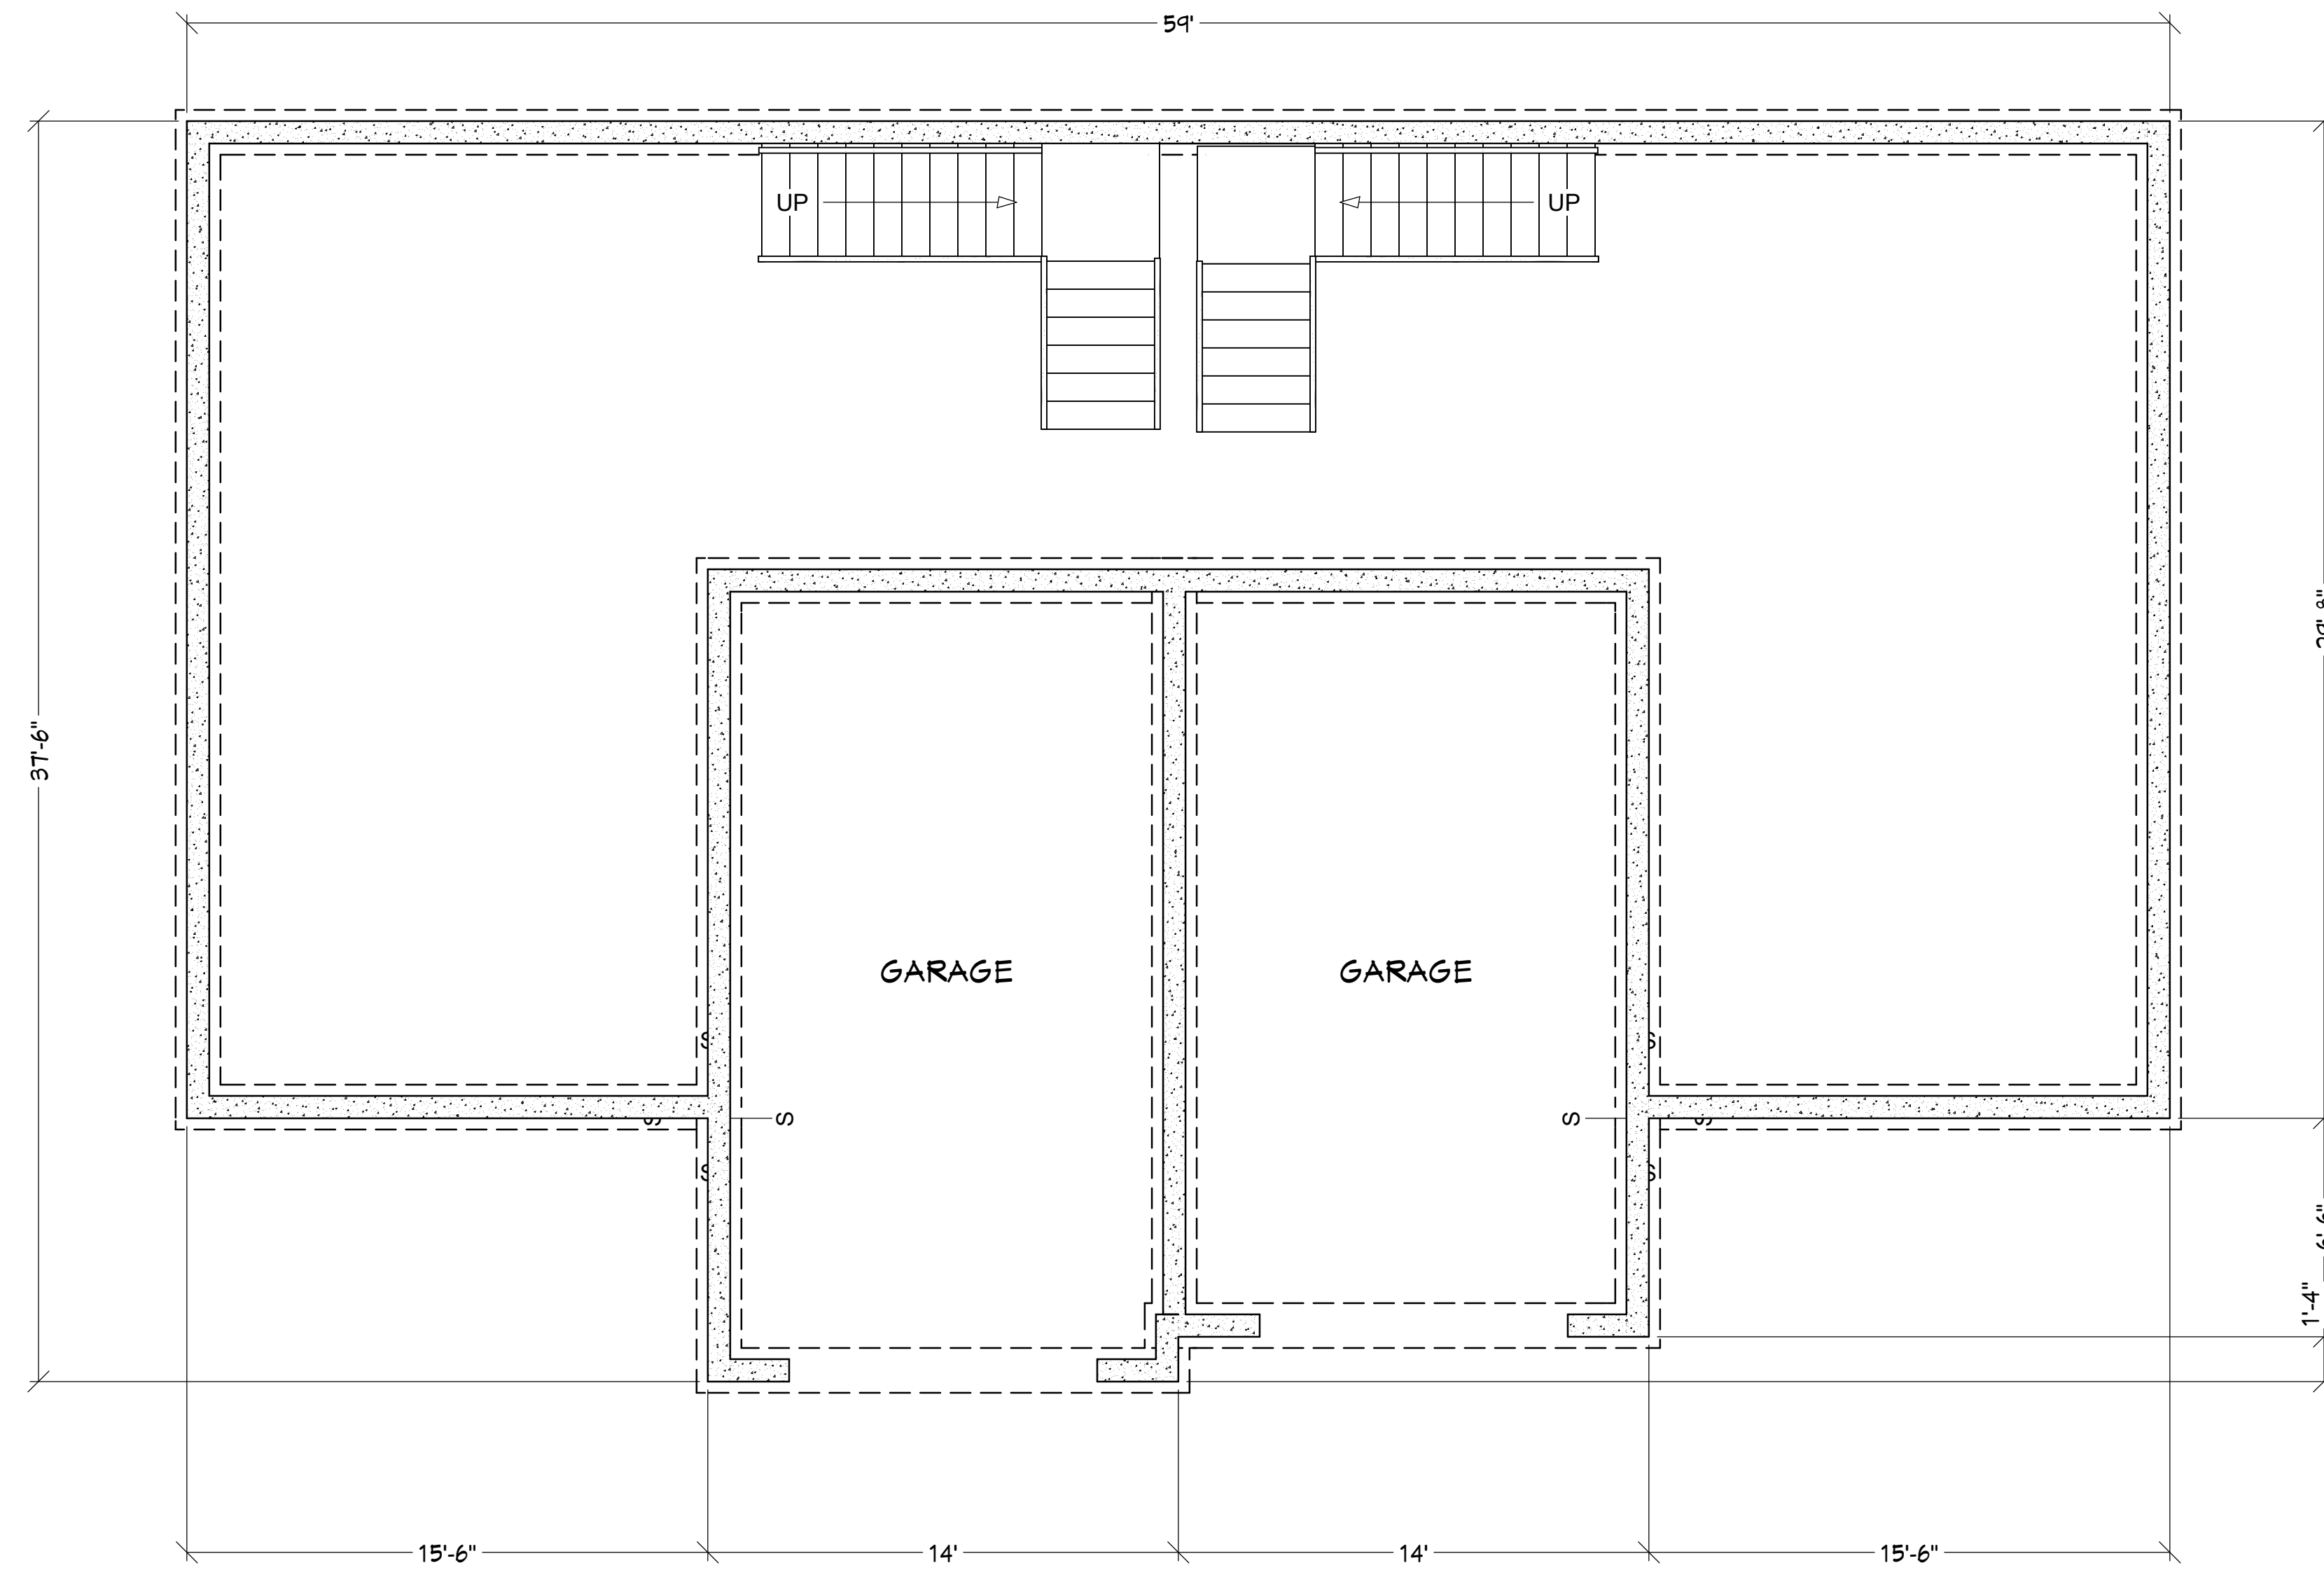

SUNSTONE BUILDERS, LLC.

68 RANDALL STREET
SOUTH BURLINGTON, VT 05403

COPYRIGHT © 2022 SUNSTONE BUILDERS, LLC. ALL RIGHTS RESERVED. - ALL DRAWINGS OR ANY PORTION THEREIN MAY NOT BE REPRODUCED, DISTRIBUTED, PUBLISHED OR MODIFIED IN ANY MANNER WITHOUT THE PRIOR WRITTEN CONSENT OF SUNSTONE BUILDERS.

FOR FURTHER INFORMATION, PLEASE CONTACT SUNSTONE BUILDERS AT: TOM@TOMHERGENROTHER.COM 802.578.8451

FOR REVIEW ONLY - NOT FOR CONSTRUCTION

Brown Ct

30 Browns Court

DRAWN BY: JA


DRAWN FOR: TH

VERSION: 1.00


DATE: 12/14/2025

DRAWING: FOUNDATION PLAN

PAGE: P-1

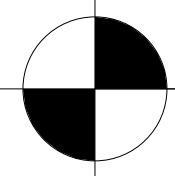

FIRST FLOOR PLAN
1/4"=1'

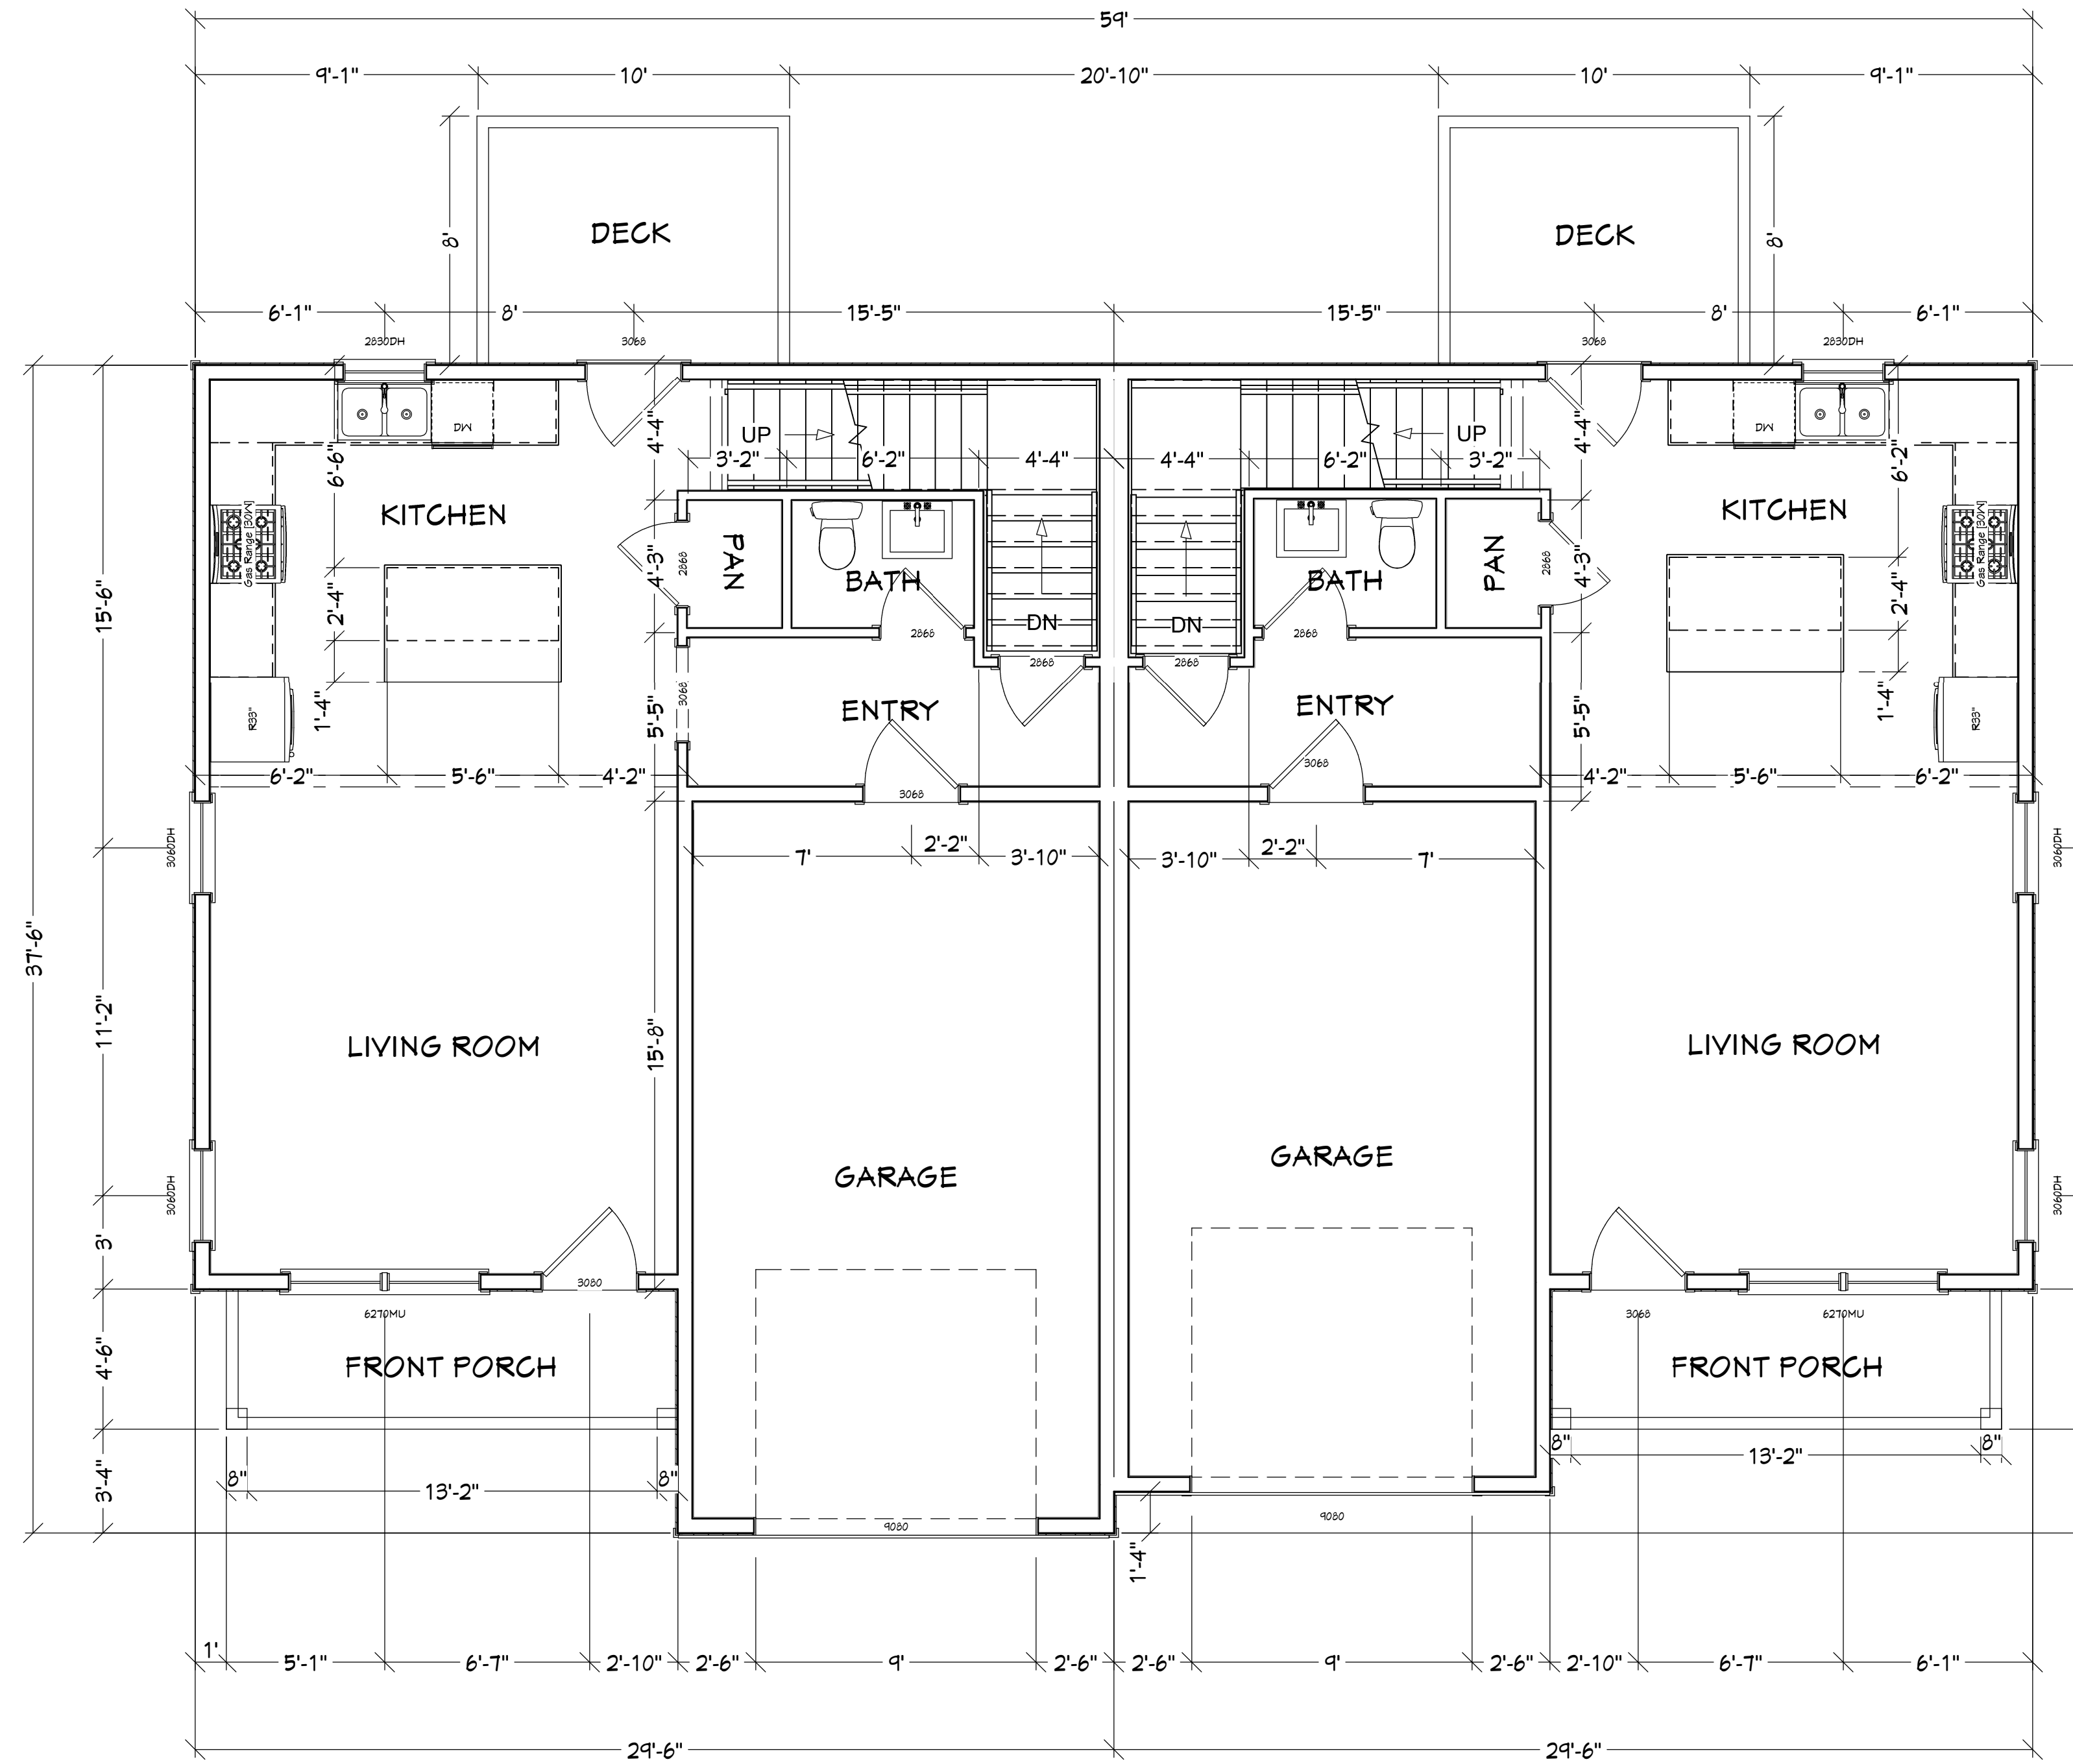

SUNSTONE BUILDERS, LLC.

68 RANDALL STREET
SOUTH BURLINGTON, VT 05403

COPYRIGHT © 2022 SUNSTONE BUILDERS, LLC. ALL RIGHTS RESERVED. - ALL DRAWINGS OR ANY PORTION THEREIN MAY NOT BE REPRODUCED, DISTRIBUTED, PUBLISHED OR MODIFIED IN ANY WITHOUT THE PRIOR WRITTEN CONSENT OF SUNSTONE BUILDERS.

FOR FURTHER INFORMATION, PLEASE CONTACT SUNSTONE BUILDERS AT: T O M @ T O M H E R G E N R O T H E R . C O M 802.578.8451

FOR REVIEW ONLY - NOT FOR CONSTRUCTION

Brown Ct

30 Browns Court

DRAWN BY: JA


DRAWN FOR: TH

VERSION: 1.00


DATE: 12/14/2025

DRAWING: FIRST FLOOR PLAN

PAGE: P-2

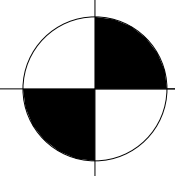

SECOND FLOOR PLAN
1/4"=1'

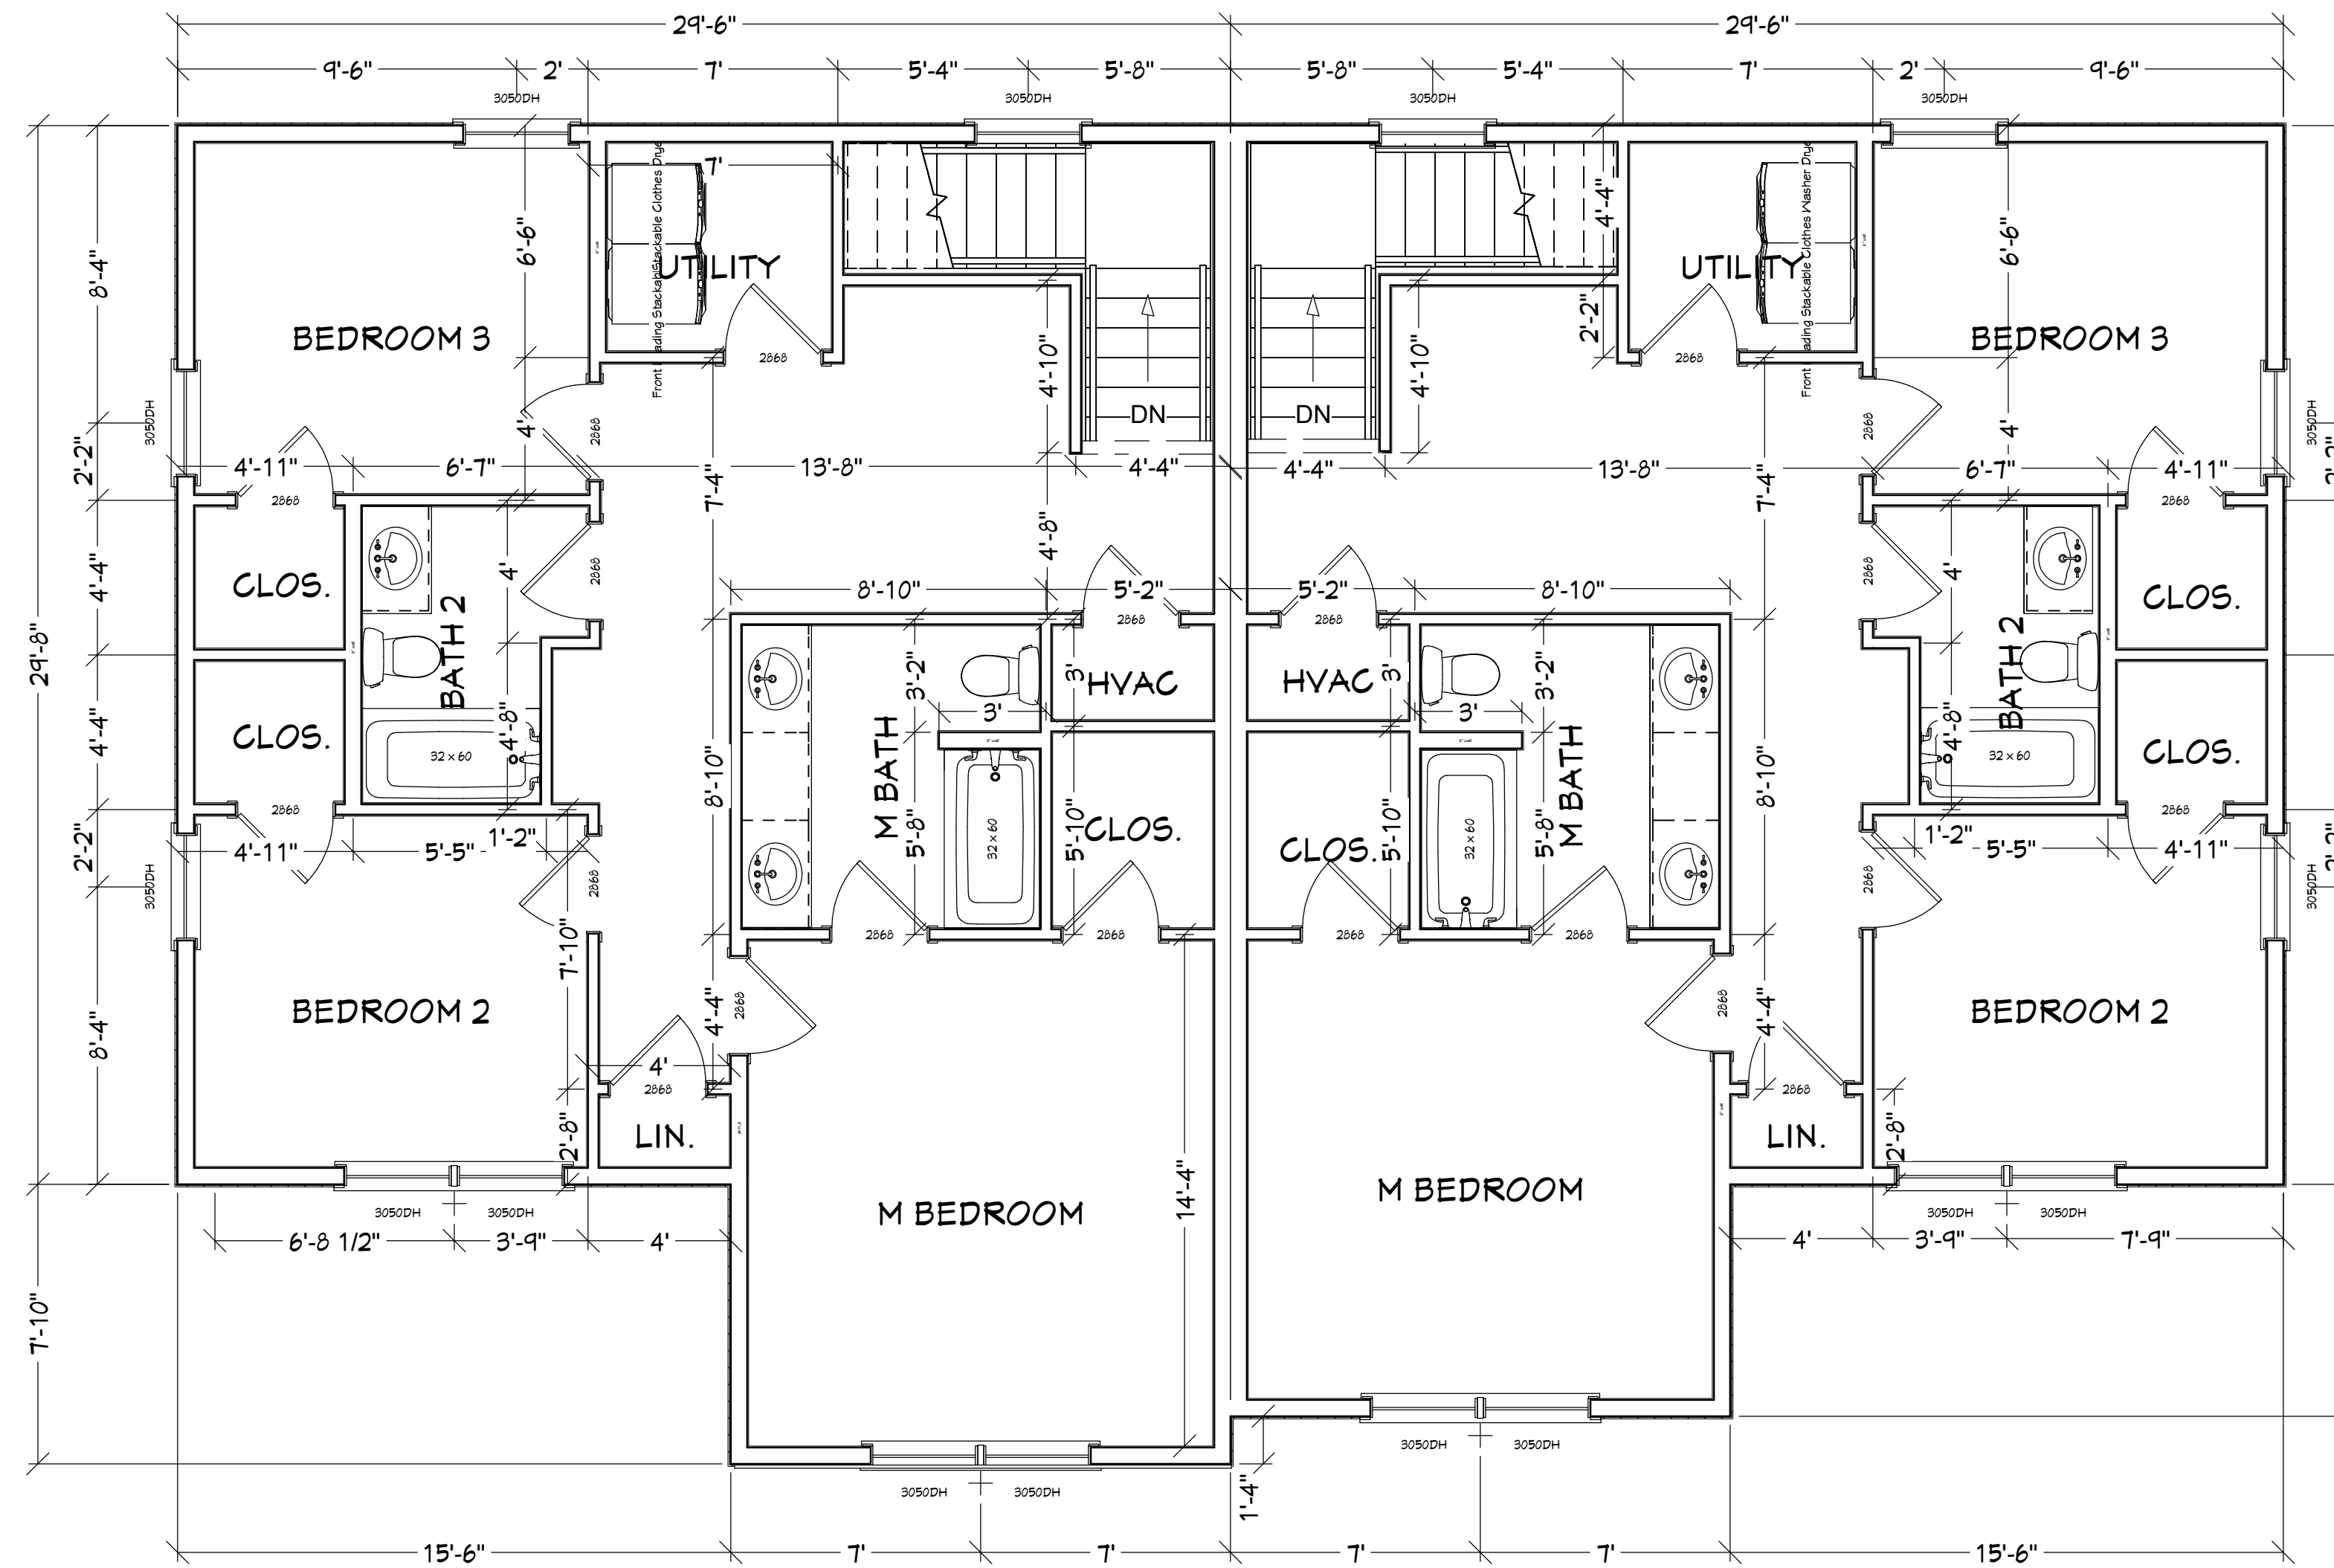

SUNSTONE BUILDERS, LLC.

68 RANDALL STREET
SOUTH BURLINGTON, VT 05403

COPYRIGHT © 2022 SUNSTONE BUILDERS, LLC. ALL RIGHTS RESERVED. - ALL DRAWINGS OR ANY PORTION THEREIN MAY NOT BE REPRODUCED, DISTRIBUTED, PUBLISHED OR MODIFIED IN ANY WITHOUT THE PRIOR WRITTEN CONSENT OF SUNSTONE BUILDERS.

FOR FURTHER INFORMATION, PLEASE CONTACT SUNSTONE BUILDERS AT: T O M @ T O M H E R G E N R O T H E R . C O M 802.578.8451

FOR REVIEW ONLY - NOT FOR CONSTRUCTION

Brown Ct

30 Browns Court

DRAWN BY: JA


DRAWN FOR: TH

VERSION: 1.00

DATE: 12/14/2025

DRAWING: SECOND FLOOR PLAN


PAGE: P-3

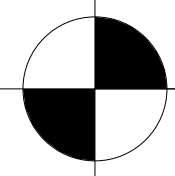

FRONT ELEVATION
1/4"=1'



REAR ELEVATION
1/4"=1'

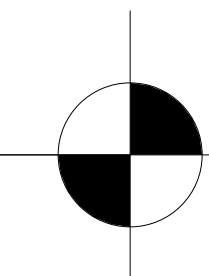

SUNSTONE BUILDERS, LLC.

68 RANDALL STREET
SOUTH BURLINGTON, VT 05403

COPYRIGHT © 2022 SUNSTONE BUILDERS, LLC. ALL RIGHTS RESERVED. - ALL DRAWINGS OR ANY PORTION THEREIN MAY NOT BE REPRODUCED, DISTRIBUTED, PUBLISHED OR MODIFIED IN ANY WITHOUT THE PRIOR WRITTEN CONSENT OF SUNSTONE BUILDERS.

FOR FURTHER INFORMATION, PLEASE CONTACT SUNSTONE BUILDERS AT: T O M @ T O M H E R G E N R O T H E R . C O M 802.578.8451

FOR REVIEW ONLY - NOT FOR CONSTRUCTION

Brown Ct

30 Browns Court

DRAWN BY: JA


DRAWN FOR: TH

VERSION: 1.00

DATE: 12/14/2025

DRAWING:
FRONT & BACK ELEVATIONS


PAGE:
P-4

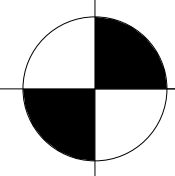

LEFT ELEVATION
1/4"=1'



RIGHT ELEVATION
1/4"=1'

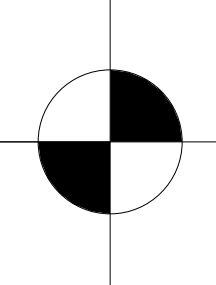

SUNSTONE BUILDERS, LLC.

68 RANDALL STREET
SOUTH BURLINGTON, VT 05403

COPYRIGHT © 2022 SUNSTONE BUILDERS, LLC. ALL RIGHTS RESERVED. - ALL DRAWINGS OR ANY PORTION THEREIN MAY NOT BE REPRODUCED, DISTRIBUTED, PUBLISHED OR MODIFIED IN ANY WITHOUT THE PRIOR WRITTEN CONSENT OF SUNSTONE BUILDERS.

FOR FURTHER INFORMATION, PLEASE CONTACT SUNSTONE BUILDERS AT: TOM@TOMHERGENROTHER.COM 802.578.8451

FOR REVIEW ONLY - NOT FOR CONSTRUCTION

Brown Ct

30 Browns Court

DRAWN BY: JA

DRAWN FOR: TH

VERSION: 1.00

DATE: 12/14/2025

DRAWING:
LEFT & RIGHT ELEVATIONS

PAGE:
P-5