




RAB "VELOT" LED POLE MOUNTED LIGHT FIXTURE MOUNTED ON 20 FT PLOES.



AMUR MAACKIA -



WINTERGREEN BOXWOOD (BUXUS MICROPHILIA)

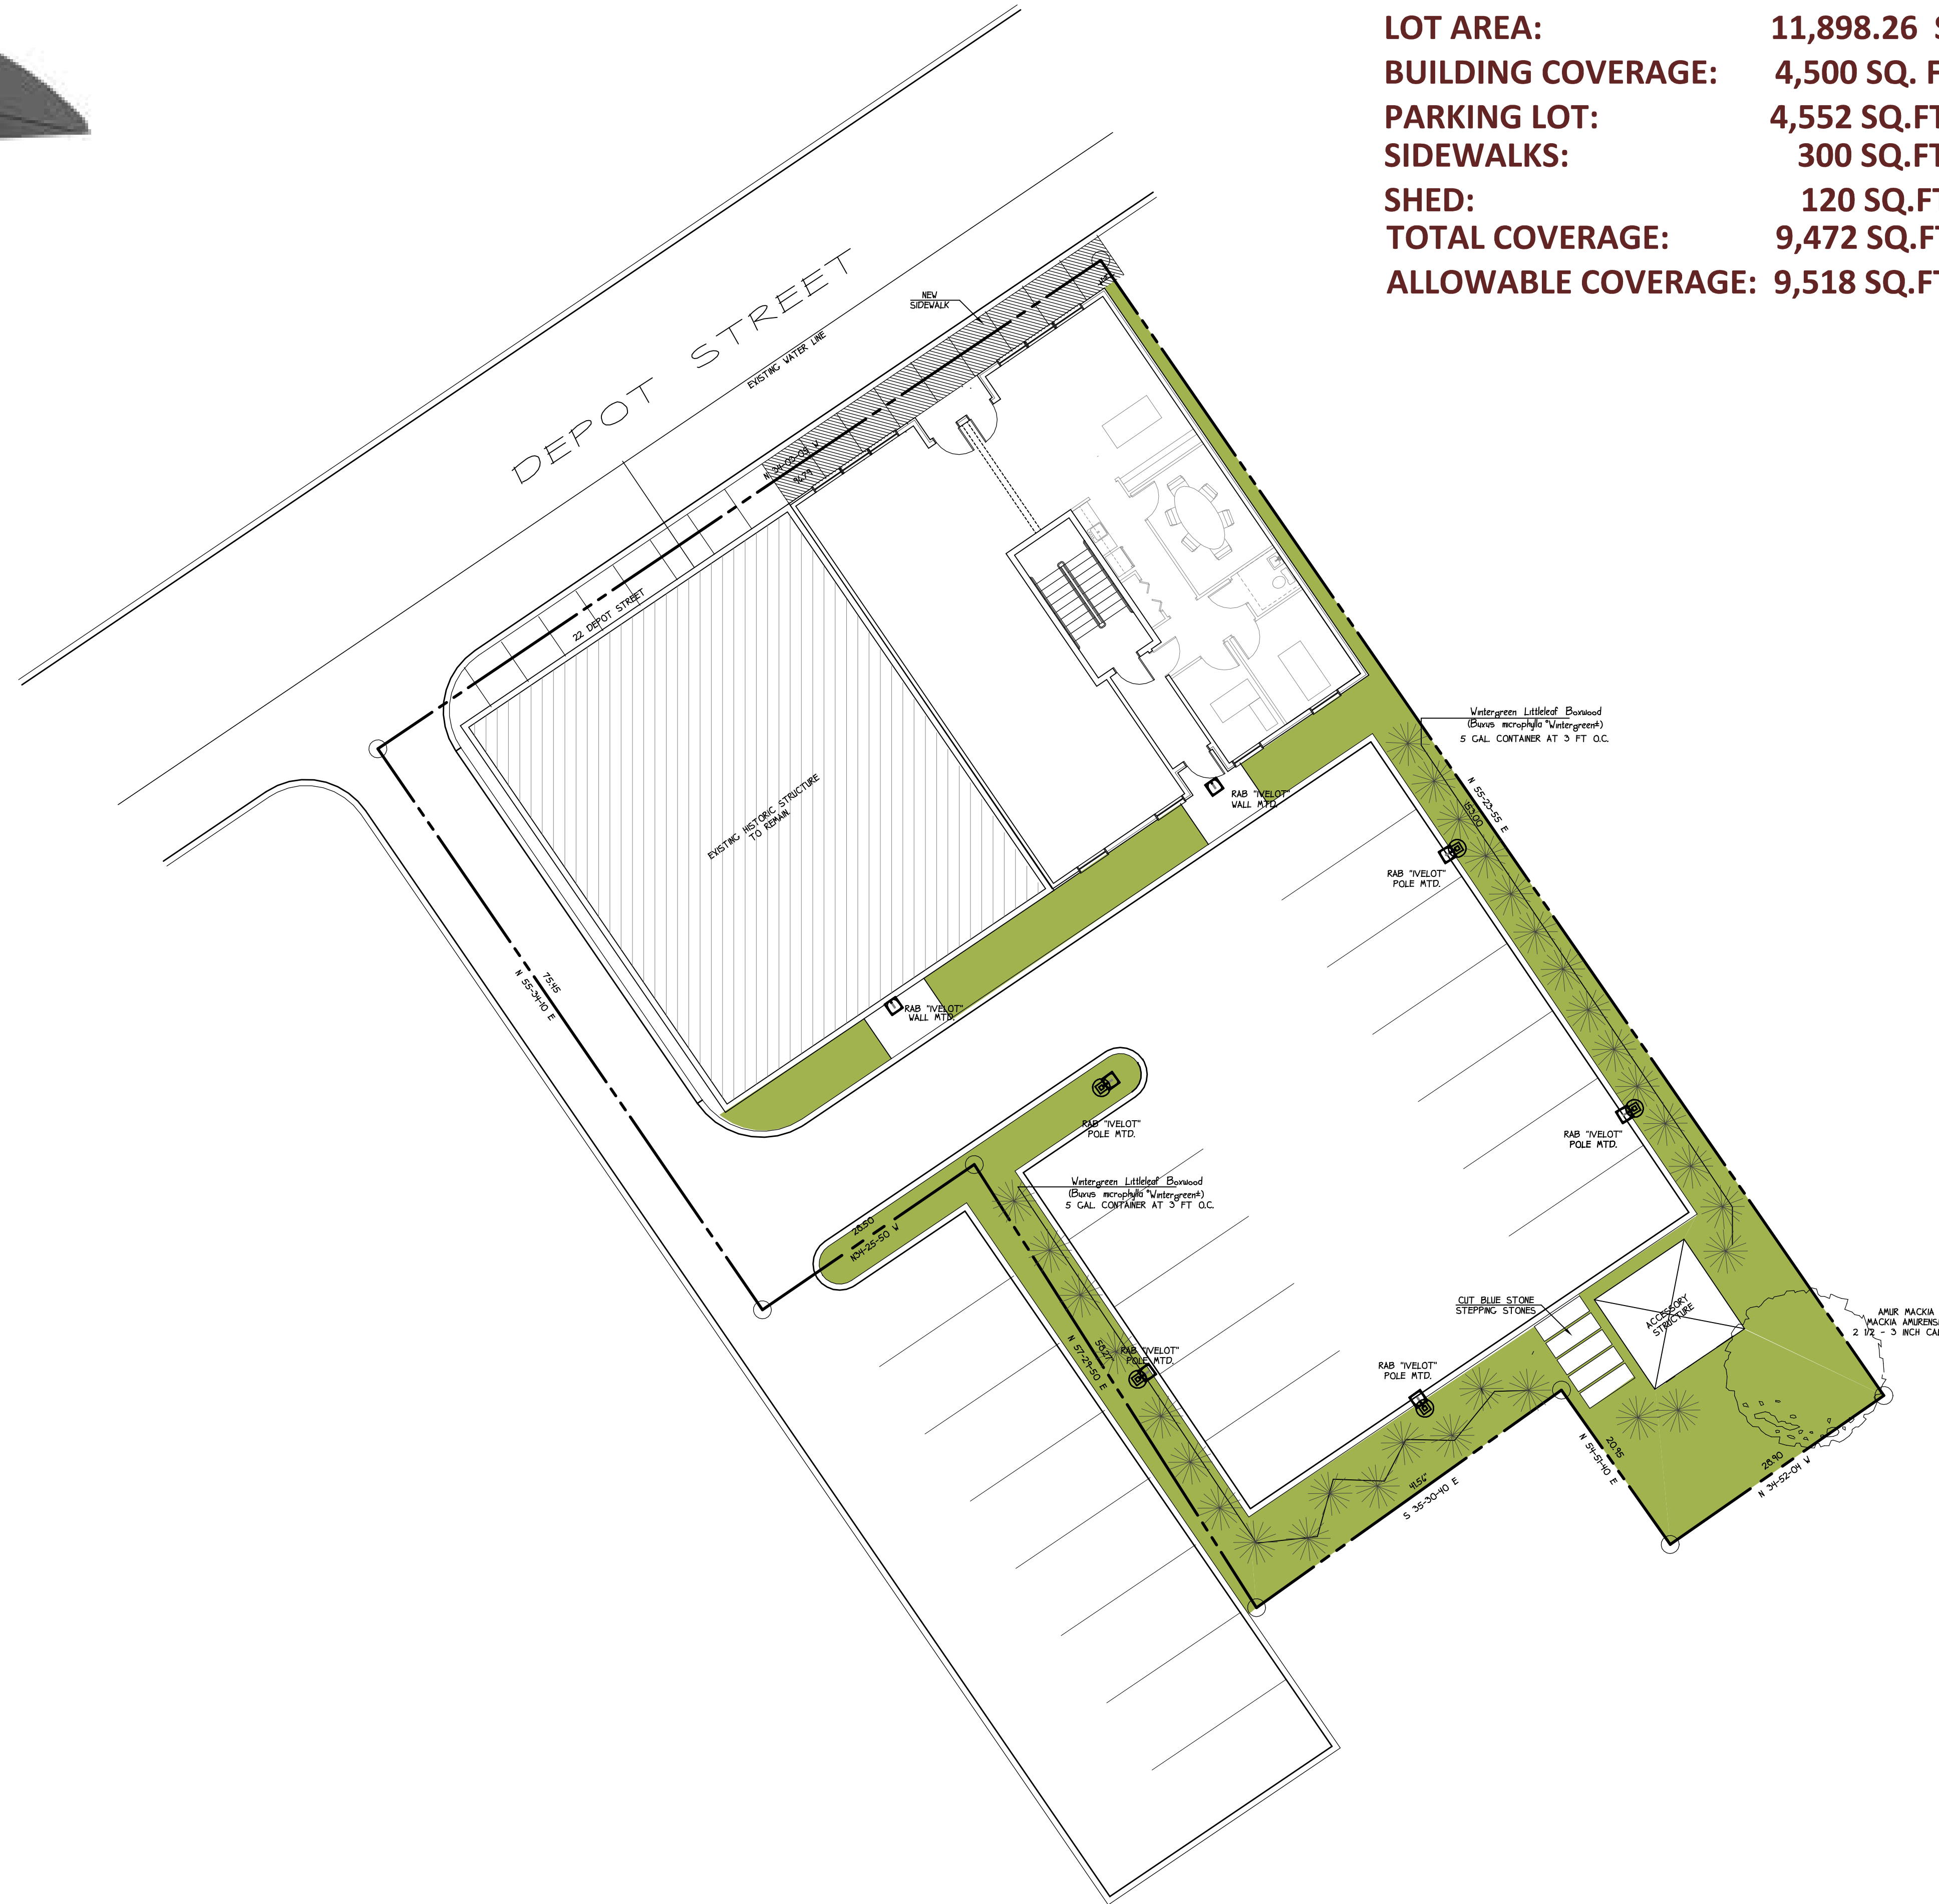

AREA AND COVERAGE CALCULATIONS:

| | |
|----------------------------|------------------------------|
| LOT AREA: | 11,898.26 SQUARE FEET |
| BUILDING COVERAGE: | 4,500 SQ. FT. |
| PARKING LOT: | 4,552 SQ.FT. |
| SIDEWALKS: | 300 SQ.FT. |
| SHED: | 120 SQ.FT. |
| TOTAL COVERAGE: | 9,472 SQ.FT. (79%) |
| ALLOWABLE COVERAGE: | 9,518 SQ.FT. (80%) |

REVISIONS:
REVISED 8-1-2022 LIGHTING INFO ADDED AND LANDSCAPING LABELLED

DATE:
VERMONT

DATE: 5/23/2022

SCHEMATIC SITE PLAN
22 DEPOT STREET
MIXED USED ADDITION

550 Hinesburg Road
Suite 101
South Burlington, VT 05403
802.883.0222
Rabideau-Architects.com

Rabideau Architects

SHEET NUMBER
SP-1