




SCALE | 1/8" = 1'-0"

 

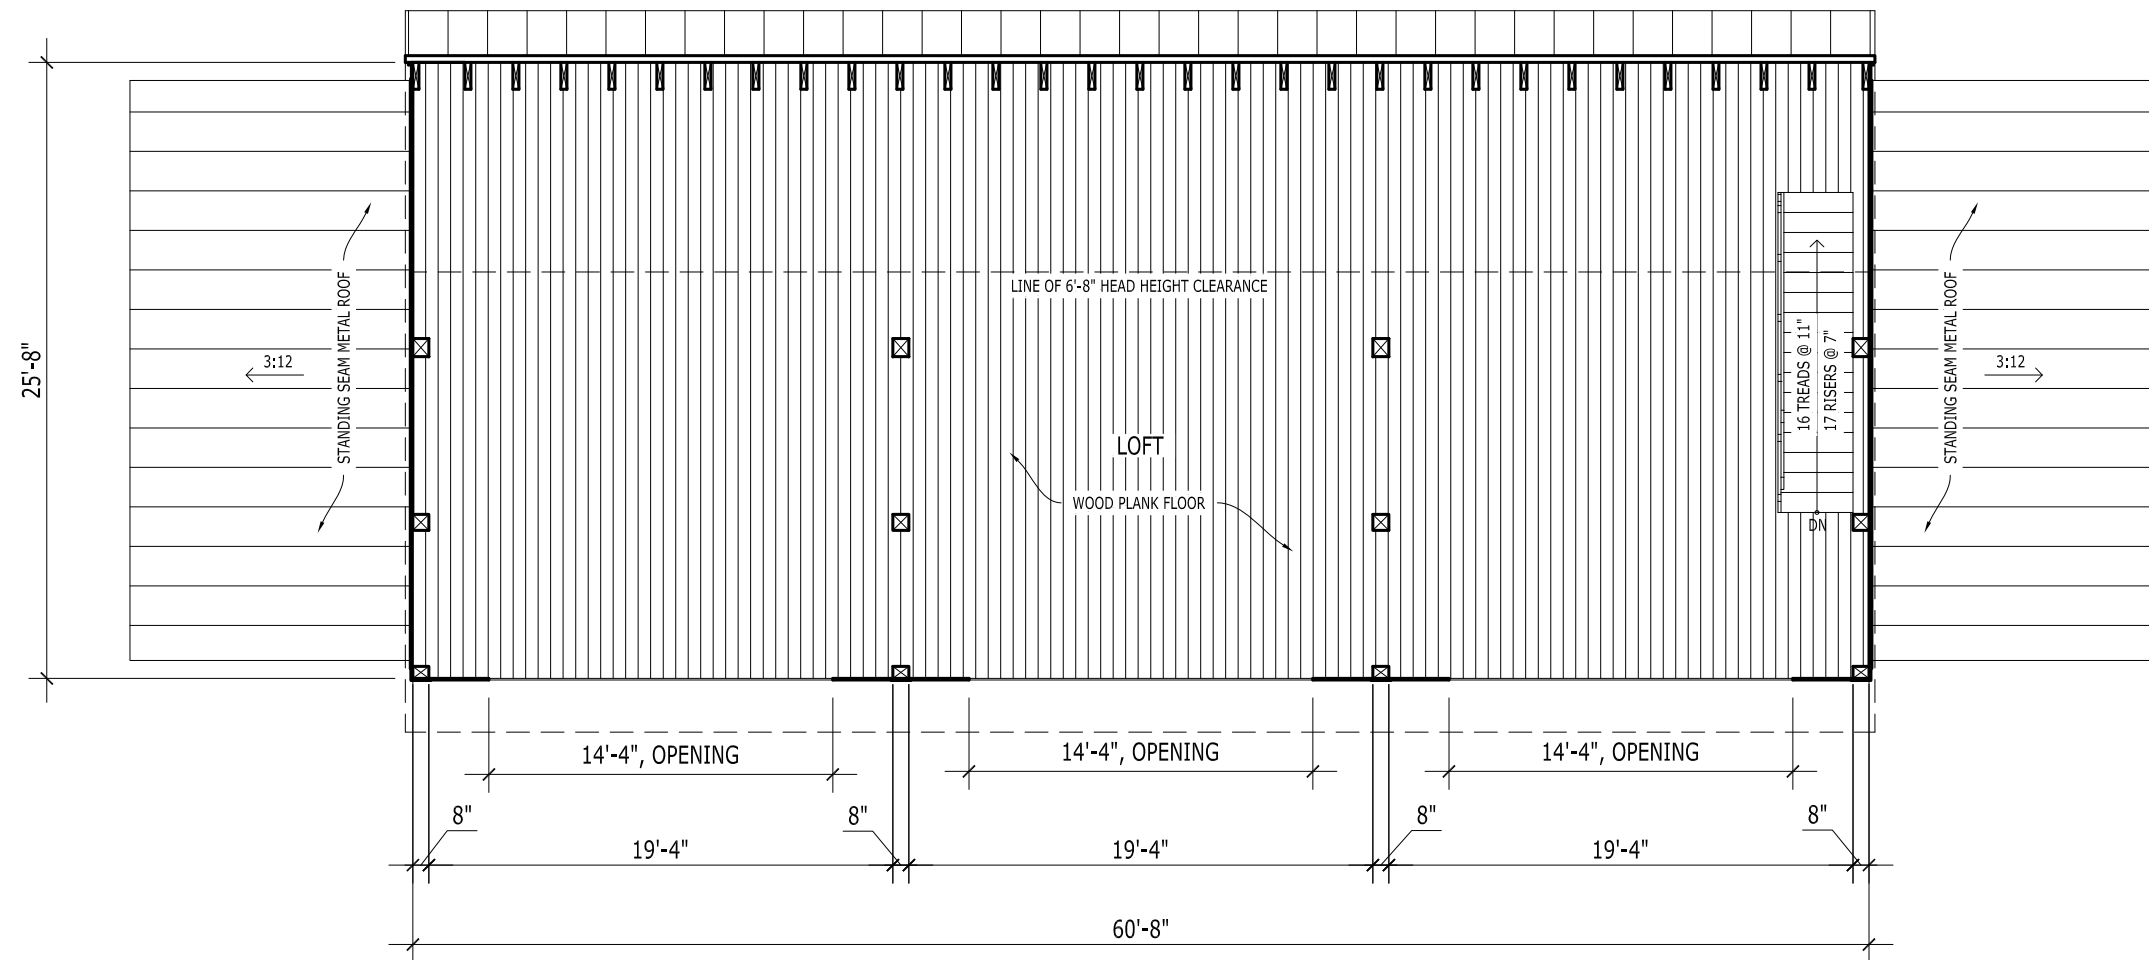


SCALE | 1/8" = 1'-0"

 






3 EXTERIOR PERSPECTIVE
NOT TO SCALE

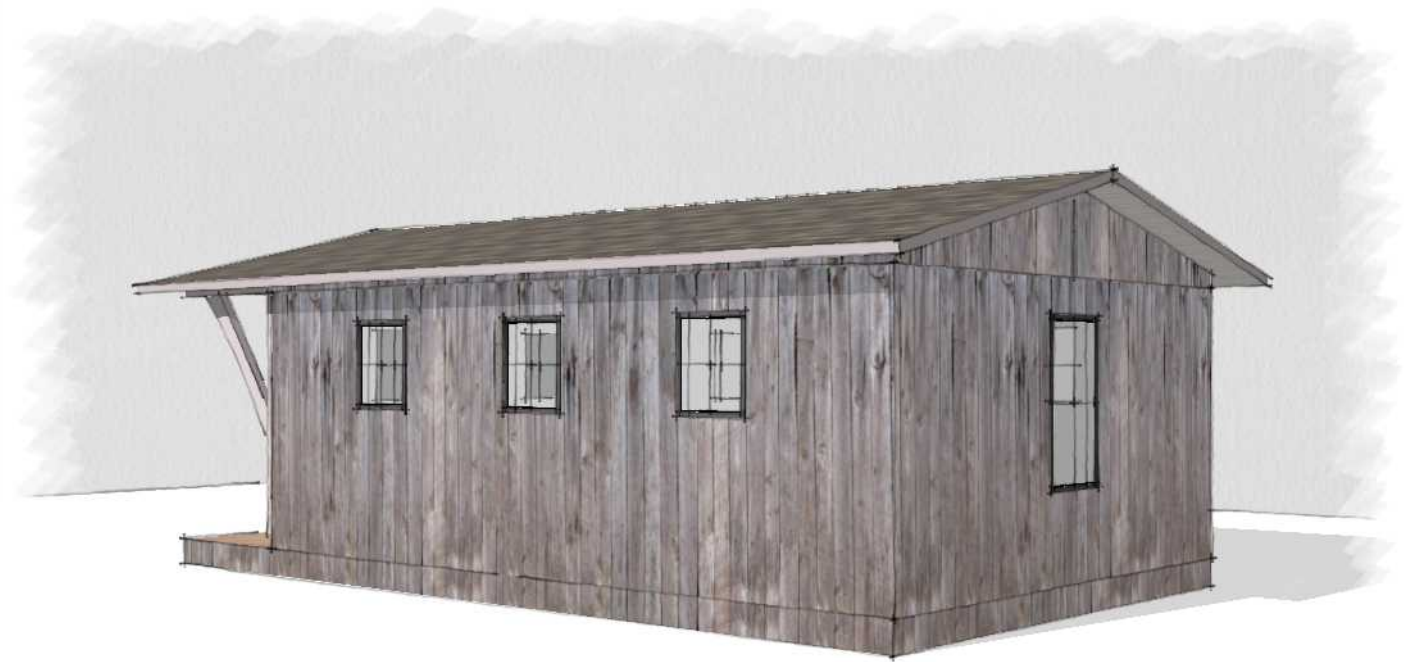

2 EXTERIOR PERSPECTIVE
NOT TO SCALE

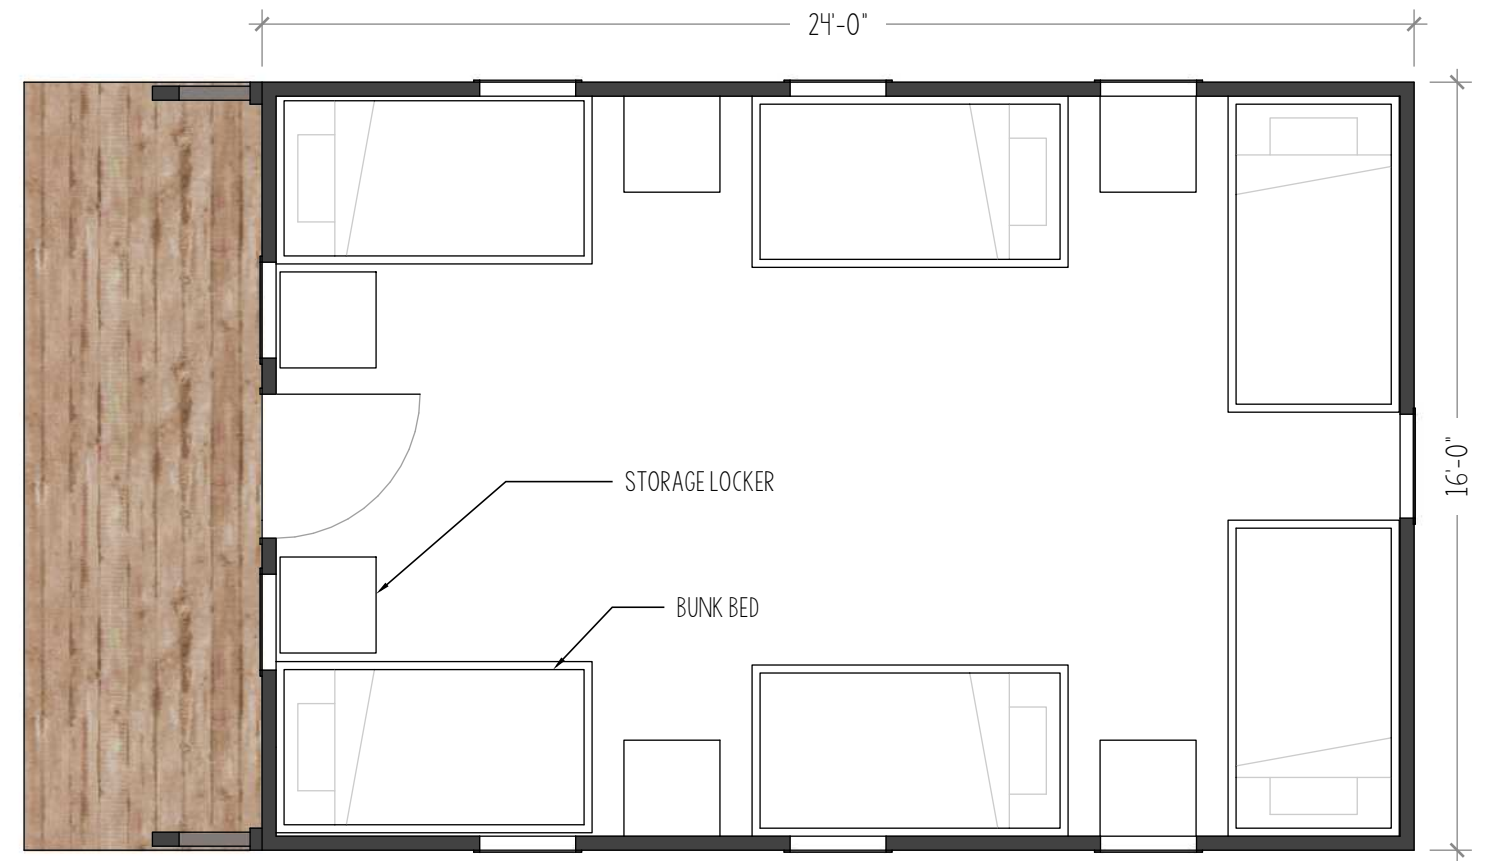

1 FLOOR PLAN
SCALE: 1/4" = 1'-0"