





**3** EXTERIOR PERSPECTIVE  
NOT TO SCALE

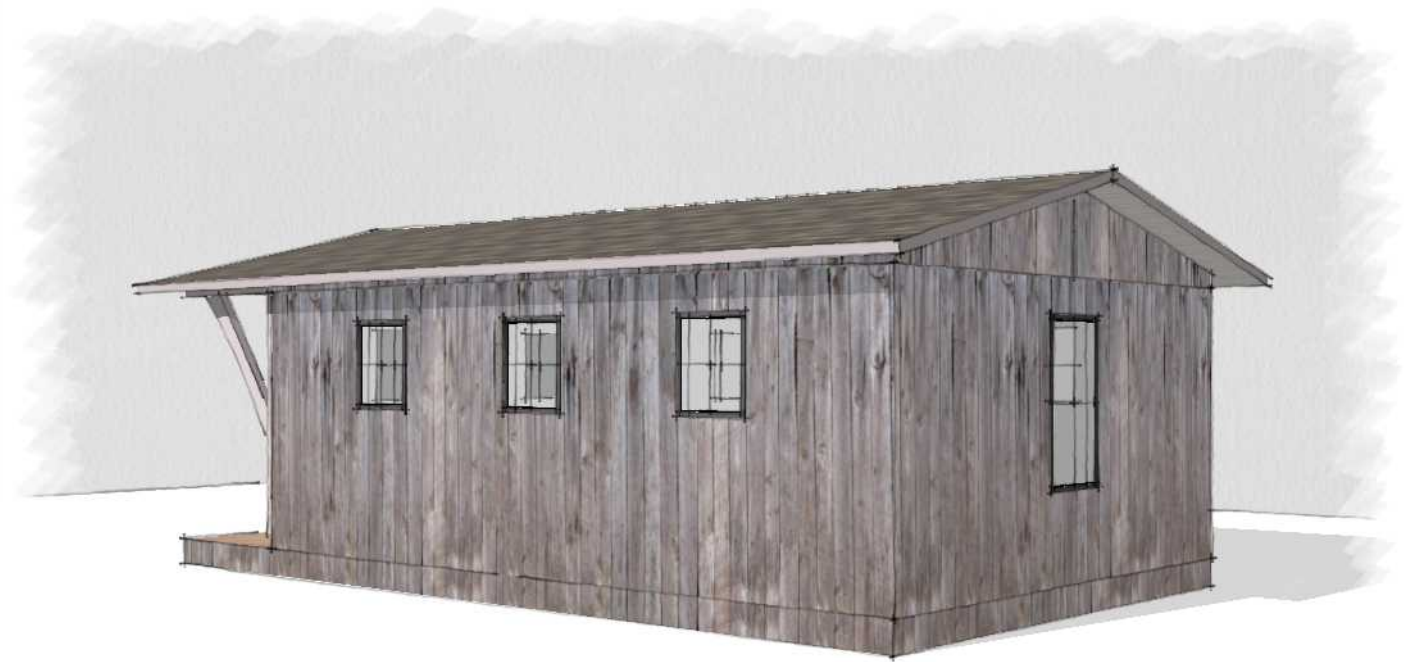

**2** EXTERIOR PERSPECTIVE  
NOT TO SCALE

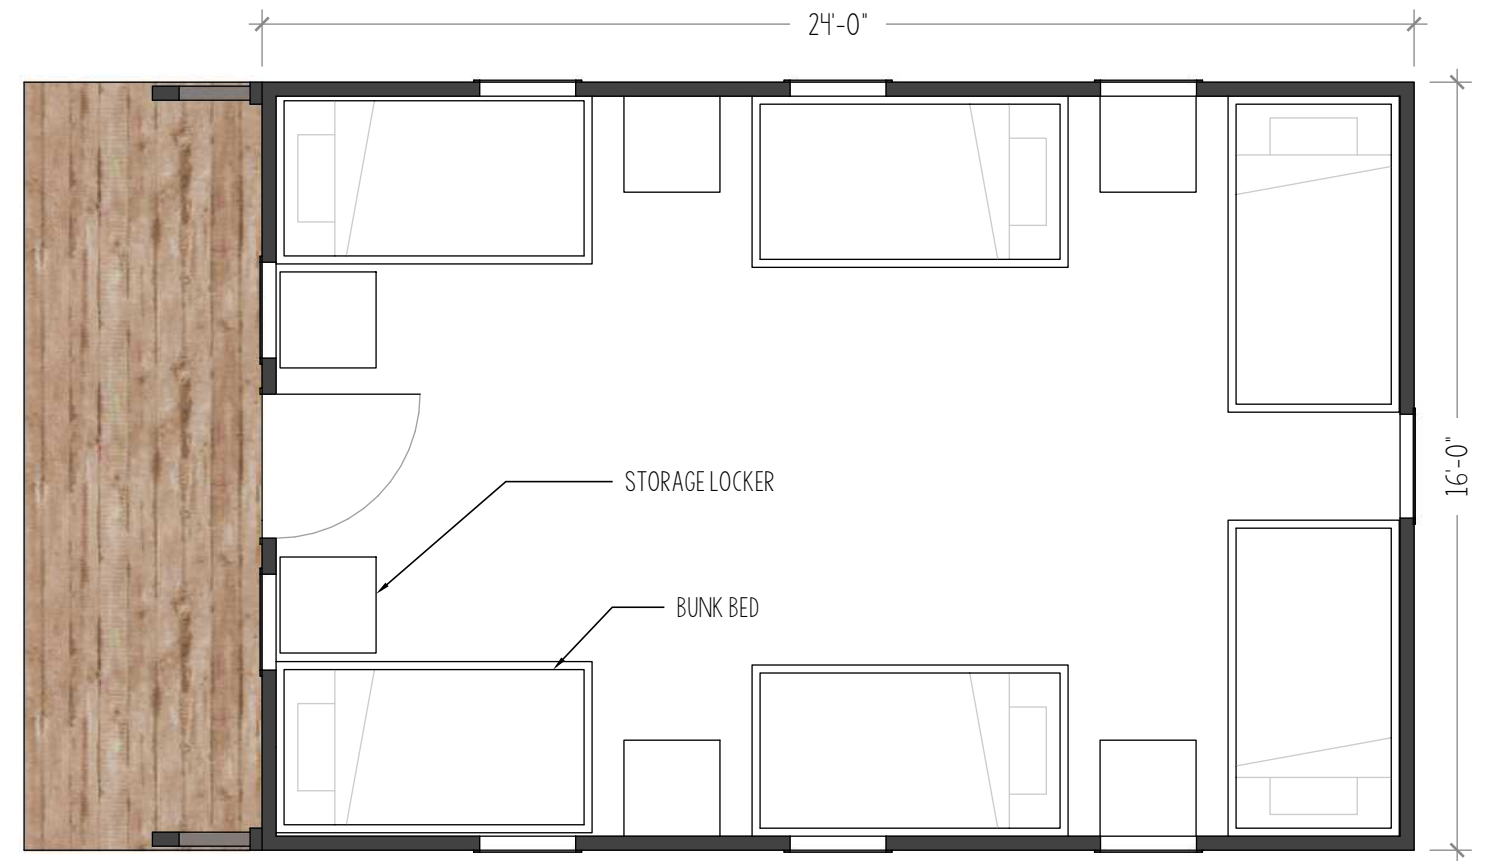

**1** FLOOR PLAN  
SCALE: 1/4" = 1'-0"