


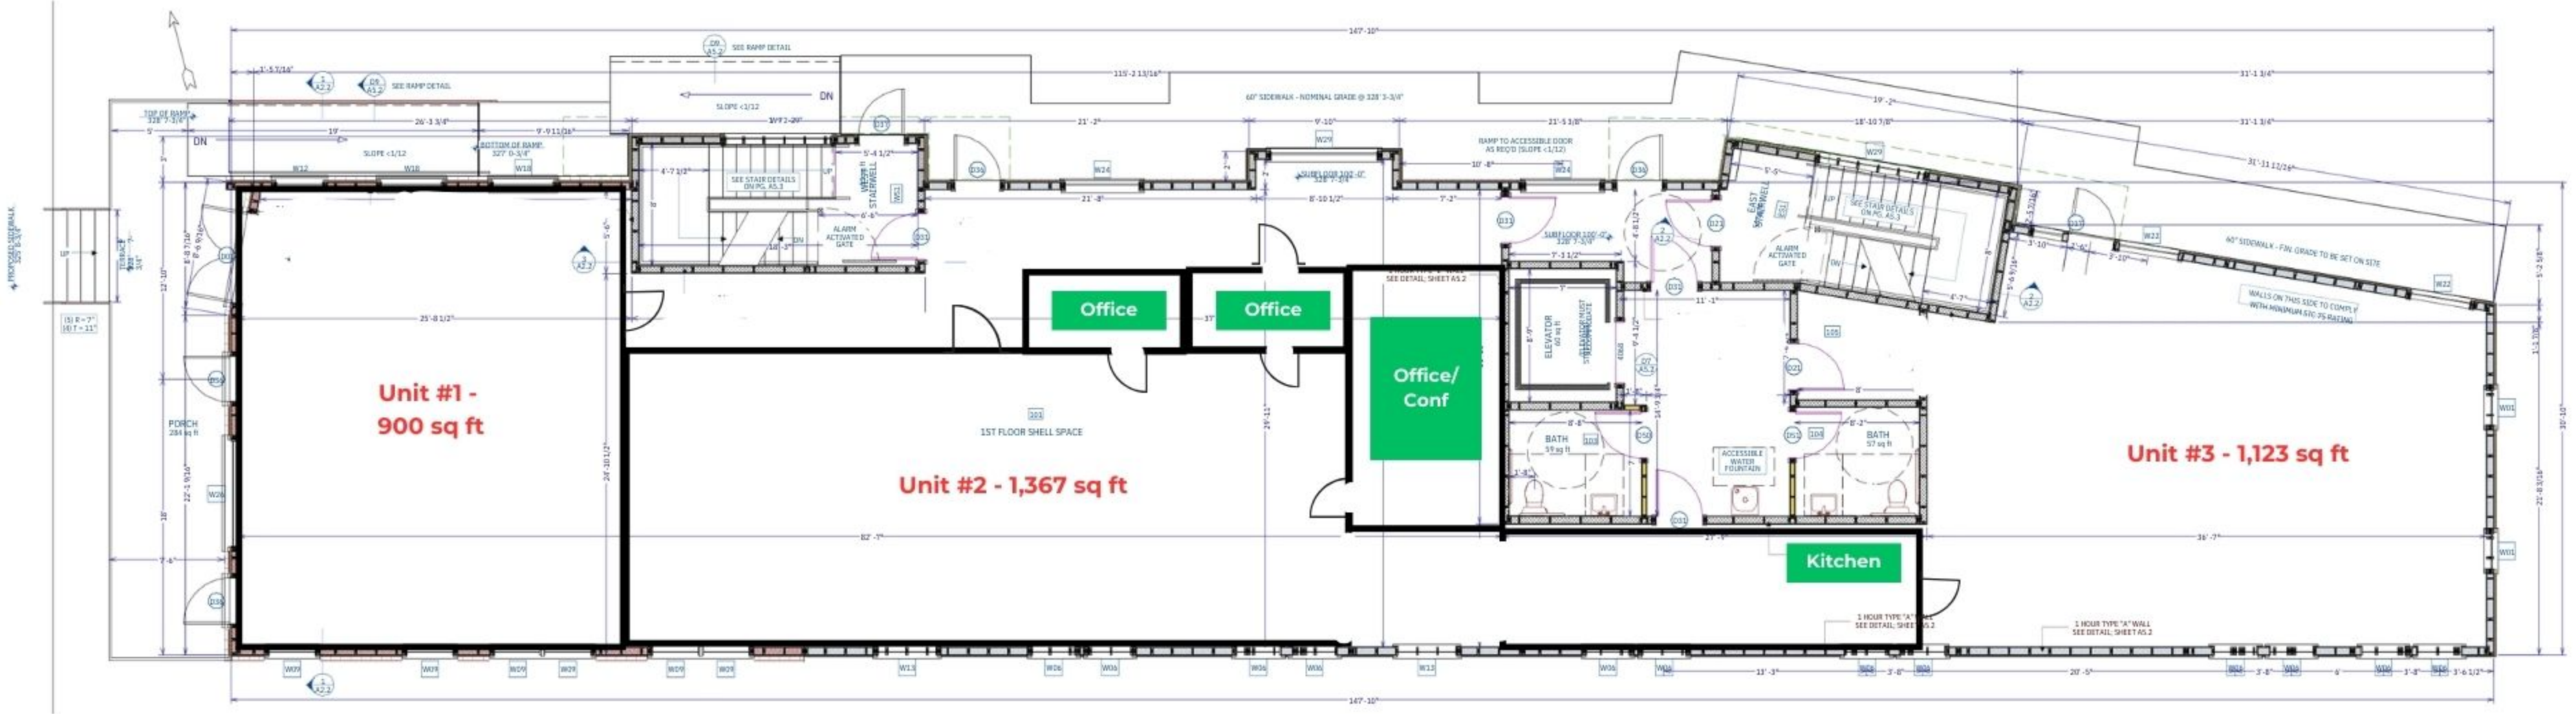

1ST FLOOR PLAN  
SCALE - 3/16" = 1'-0"