

ALL DRAWINGS ARE INTENDED TO PROVIDE A BASIS OF DESIGN FOR FEASIBILITY COST ESTIMATING AND ARE NOT INTENDED FOR CONSTRUCTION. DRAWINGS ARE INTENDED TO SUPPLEMENT OUTLINE SPECIFICATIONS. REFER TO OUTLINE SPECIFICATIONS FOR ADDITIONAL INFORMATION



GENERAL PLANT SCHEDULE

- (19) 4"-4 1/2" CAL. DECIDUOUS CANOPY TREES
- (338) 1 GAL. GROUNDCOVERS AND PERENNIALS
- 75% OF TOTAL PLANTING BED AREA SHOWN @ 15" O.C.
- (16) 3 GAL. SHRUBS
- 15% OF TOTAL PLANTING BED AREA SHOWN @ 30" O.C.
- (8) 5 GAL. SHRUBS
- 10% OF TOTAL PLANTING BED AREA SHOWN @ 36" O.C.


PRICING SET
NOT FOR CONSTRUCTION

NO.	DESCRIPTION	DATE

RICHMOND TOWN CENTER
BRIDGE STREET
RICHMOND, VT 05477

CONCEPTUAL SITE PLAN

JOB NO. 22-299
SCALE: 1"=20'-0"
DRAWN BY: CS
DATE: 07.31.2023

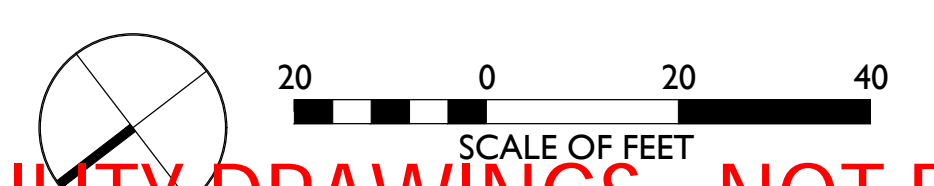

L000
FEASIBILITY DRAWINGS - NOT FOR CONSTRUCTION