


SCORE WALK UP TO PORCH
CONFORM WITH ALL
ACCESSIBILITY REQUIREMENTS

PROJECT	DAN NOYES PROPERTY
FILE	DAN NOYES
ISSUE	FOR PERMITS
SCALE	3/16"=1'-0"
DATE	03.29.13
DRAWING	FIRST FLOOR PLAN
LOCATION	RICHMOND, VERMONT

DATE	03.28.13
SCALE	3/16"=1'-0"
PROJECT	20' FRONT YARD

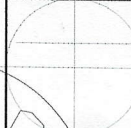

A1.2

PROVIDE RAILING AT
PORCH PERIMETER IF
PORCH IS MORE THAN 18"
ABOVE GRADE.

FRONT PORCH

BENCH

EMERGENCY
LIGHTING +
EXIT SIGN.

EMERGENCY
LIGHTING +
EXIT SIGN.

1 HOUR RATING
UNDERSIDE OF
STAIR + UTILITY
ROOM.

1 HOUR RATING
UNDERSIDE OF
STAIR + UTILITY
ROOM.

BASEMENT
STAIRS HAVE
1.5" RISER.

SECOND FLOOR
STAIRS HAVE
1" TREAD
1" MAX RISER.

Jamieson Insurance

Northfield Savings Bank

OFFICE / CONFERENCE
17.5' x 11'

OFFICE / CONFERENCE
17.5' x 11'

OFFICE
15'x10'

OFFICE
15'x10'

OFFICE
15'x10'


OFFICE
15'x10'

10'-6"

A

N42.0119E 109.99

10' SIDE YARD SETBACK

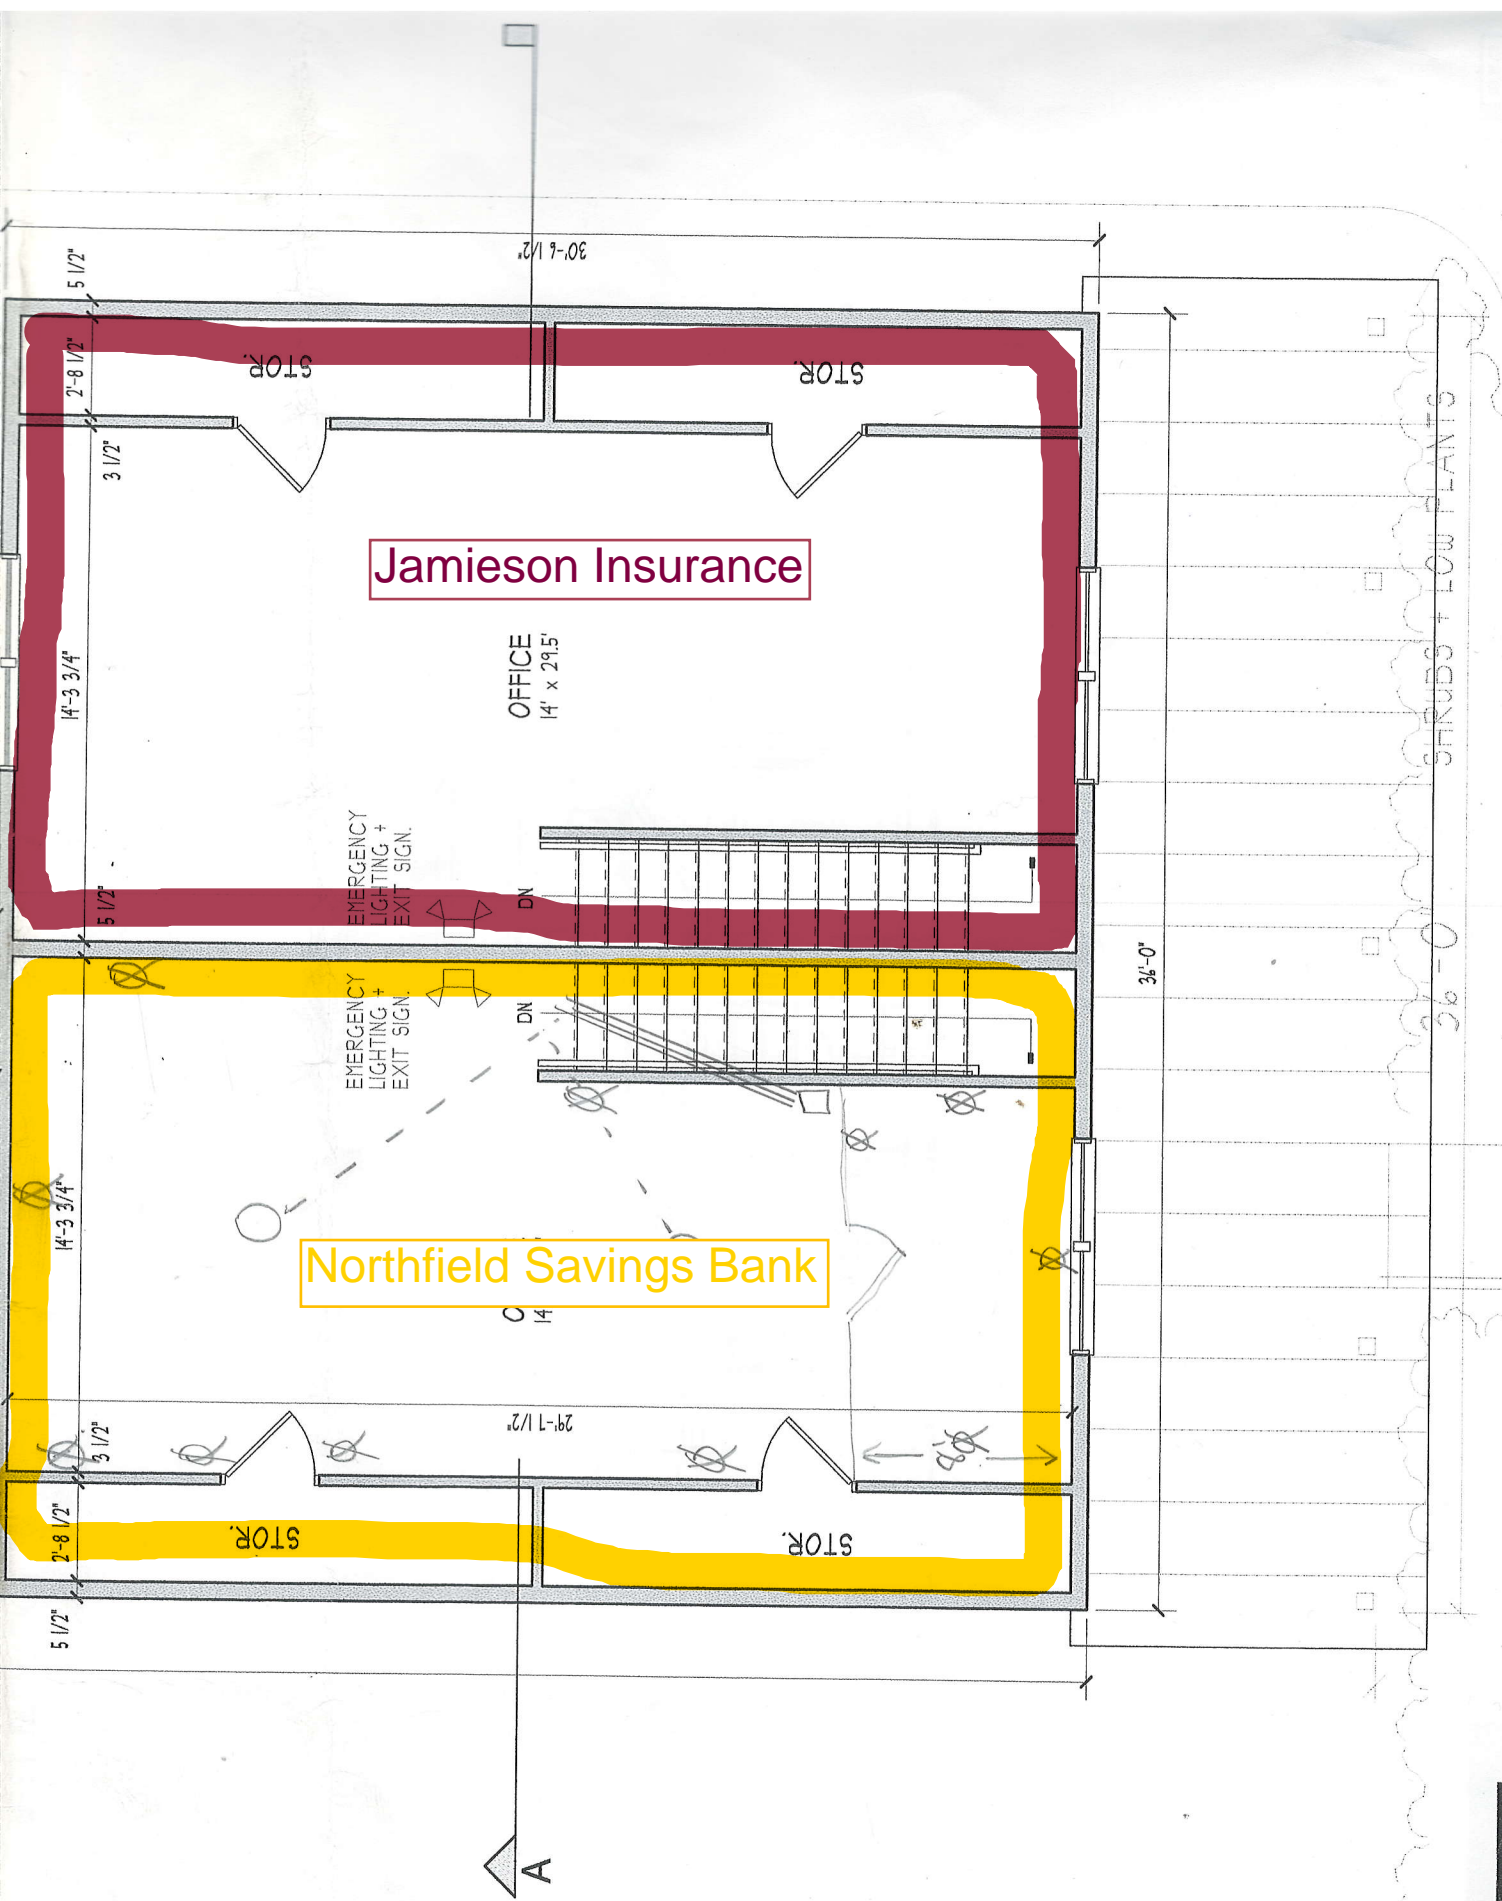

PROJECT	DAN NOYES PROPERTY	FOR PERMITS	SCALE	1/16"=1'-0"	DATE	01.15.13	REVISED	LOCATION	RICHMOND, VERMONT
PROJECT	DAN NOYES PROPERTY	FOR PERMITS	SCALE	1/16"=1'-0"	DATE	01.15.13	REVISED	LOCATION	RICHMOND, VERMONT
