


DANIEL N. PEET, FREDERICK P. PEET,  
MELISSA J. ANDERSON & JENNIE L. ERICSON

ZONING SETBACKS AS  
SPECIFIED BY JOLINA COURT  
INTERIM ZONING ADOPTED 5/5/2014

**LEGEND**

	SURVEY CONTROL POINT
	IRON ROD/PIN FOUND
	UTILITY POLE
	HYDRANT
	PROPOSED POLE MOUNTED LED LIGHT
	FINISHED SPOT GRADE
	EXISTING CONTOURS
	PROPERTY LINE
	EDGE OF WETLAND
	100 YEAR FLOOD PLAIN
	SOUTHWESTERN SOIL CONTAMINATION LINE
	EXISTING SEWER LINE & MANHOLE
	PROPOSED SEWER LINE & MANHOLE
	EXISTING WATER LINE
	PROPOSED WATER LINE
	EXISTING GAS LINE
	PROPOSED STORMDRAIN & CATCH BASIN
	EXISTING TREELINE
	PROPOSED TREELINE

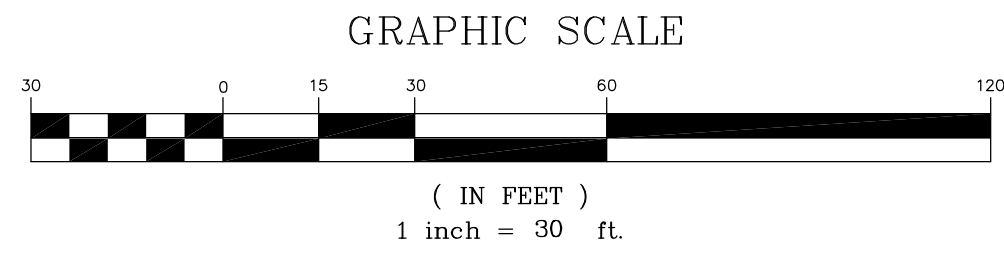

No.	Date	Revision	By

**PHASE 1/2 PLAN  
RICHMOND CHEESE FACTORY LAND**

**GRISTMILL BUILDERS  
BRIDGE STREET RICHMOND**

**JOHN D. GRENIER  
NO. 9018**

**GRENIER  
ENGINEERING, PC**

P.O. Box 445  
Waterbury, VT 05676  
TEL (802) 244 - 6413  
FAX (802) 244 - 1572  
grenierengineering.com

Date: 3.30.18  
Dm By: TJM  
Scale: 1" = 30'  
Sheet No: 1 of 1  
Dwg Name: SITE PLAN  
File No: