



Hillview Design Collaborative
 (802) 341-2225
 65 Huntington Rd, Ste 101
 Richmond, VT 05477

Ben Bush
 802.330.4570
 ben@hillviewdesign.com



John Liles AIA
 802.334.0934
 john@hillviewdesign.com

Matt Dyer
 802.336.0044
 matt@hillviewdesign.com


Jamie Hart
 802.363.0402
 jamie@hillviewdesign.com

These documents are the work instruments of Hillview Design Collaborative and have been prepared specifically and solely for the project named herein. They are not suitable for use on other projects or in other locations without the participation of Hillview Design Collaborative. Reproduction of these documents for use other than the named project is prohibited. Hillview Design Collaborative shall be deemed author and owner of these documents and shall retain common law, statutory and other reserved rights, including copyright.

CONTACTS

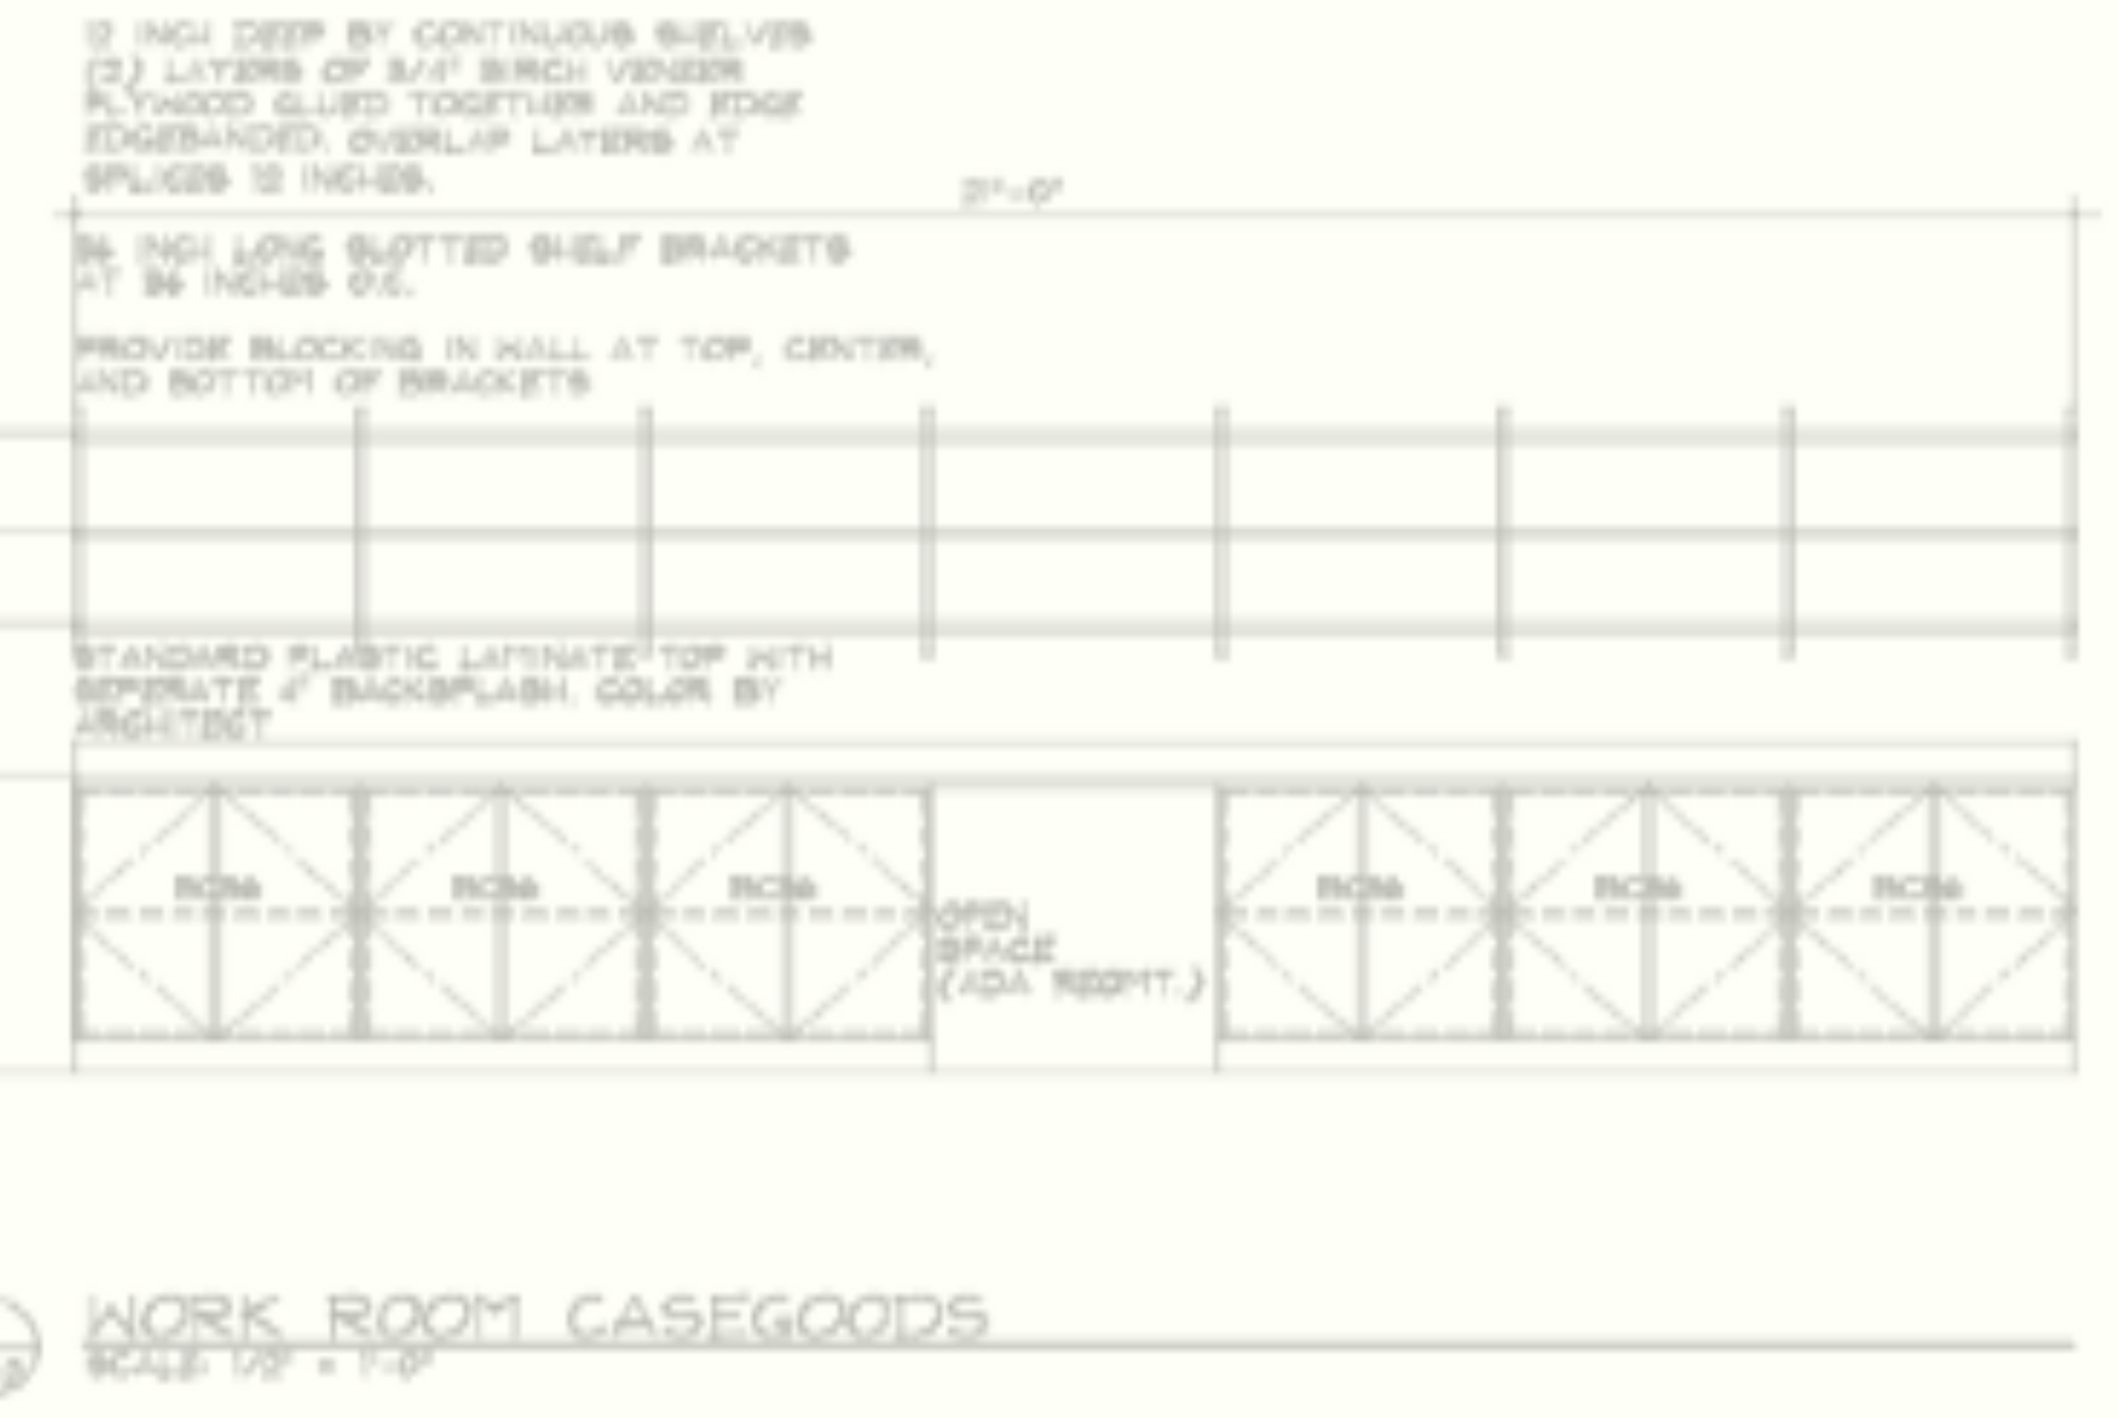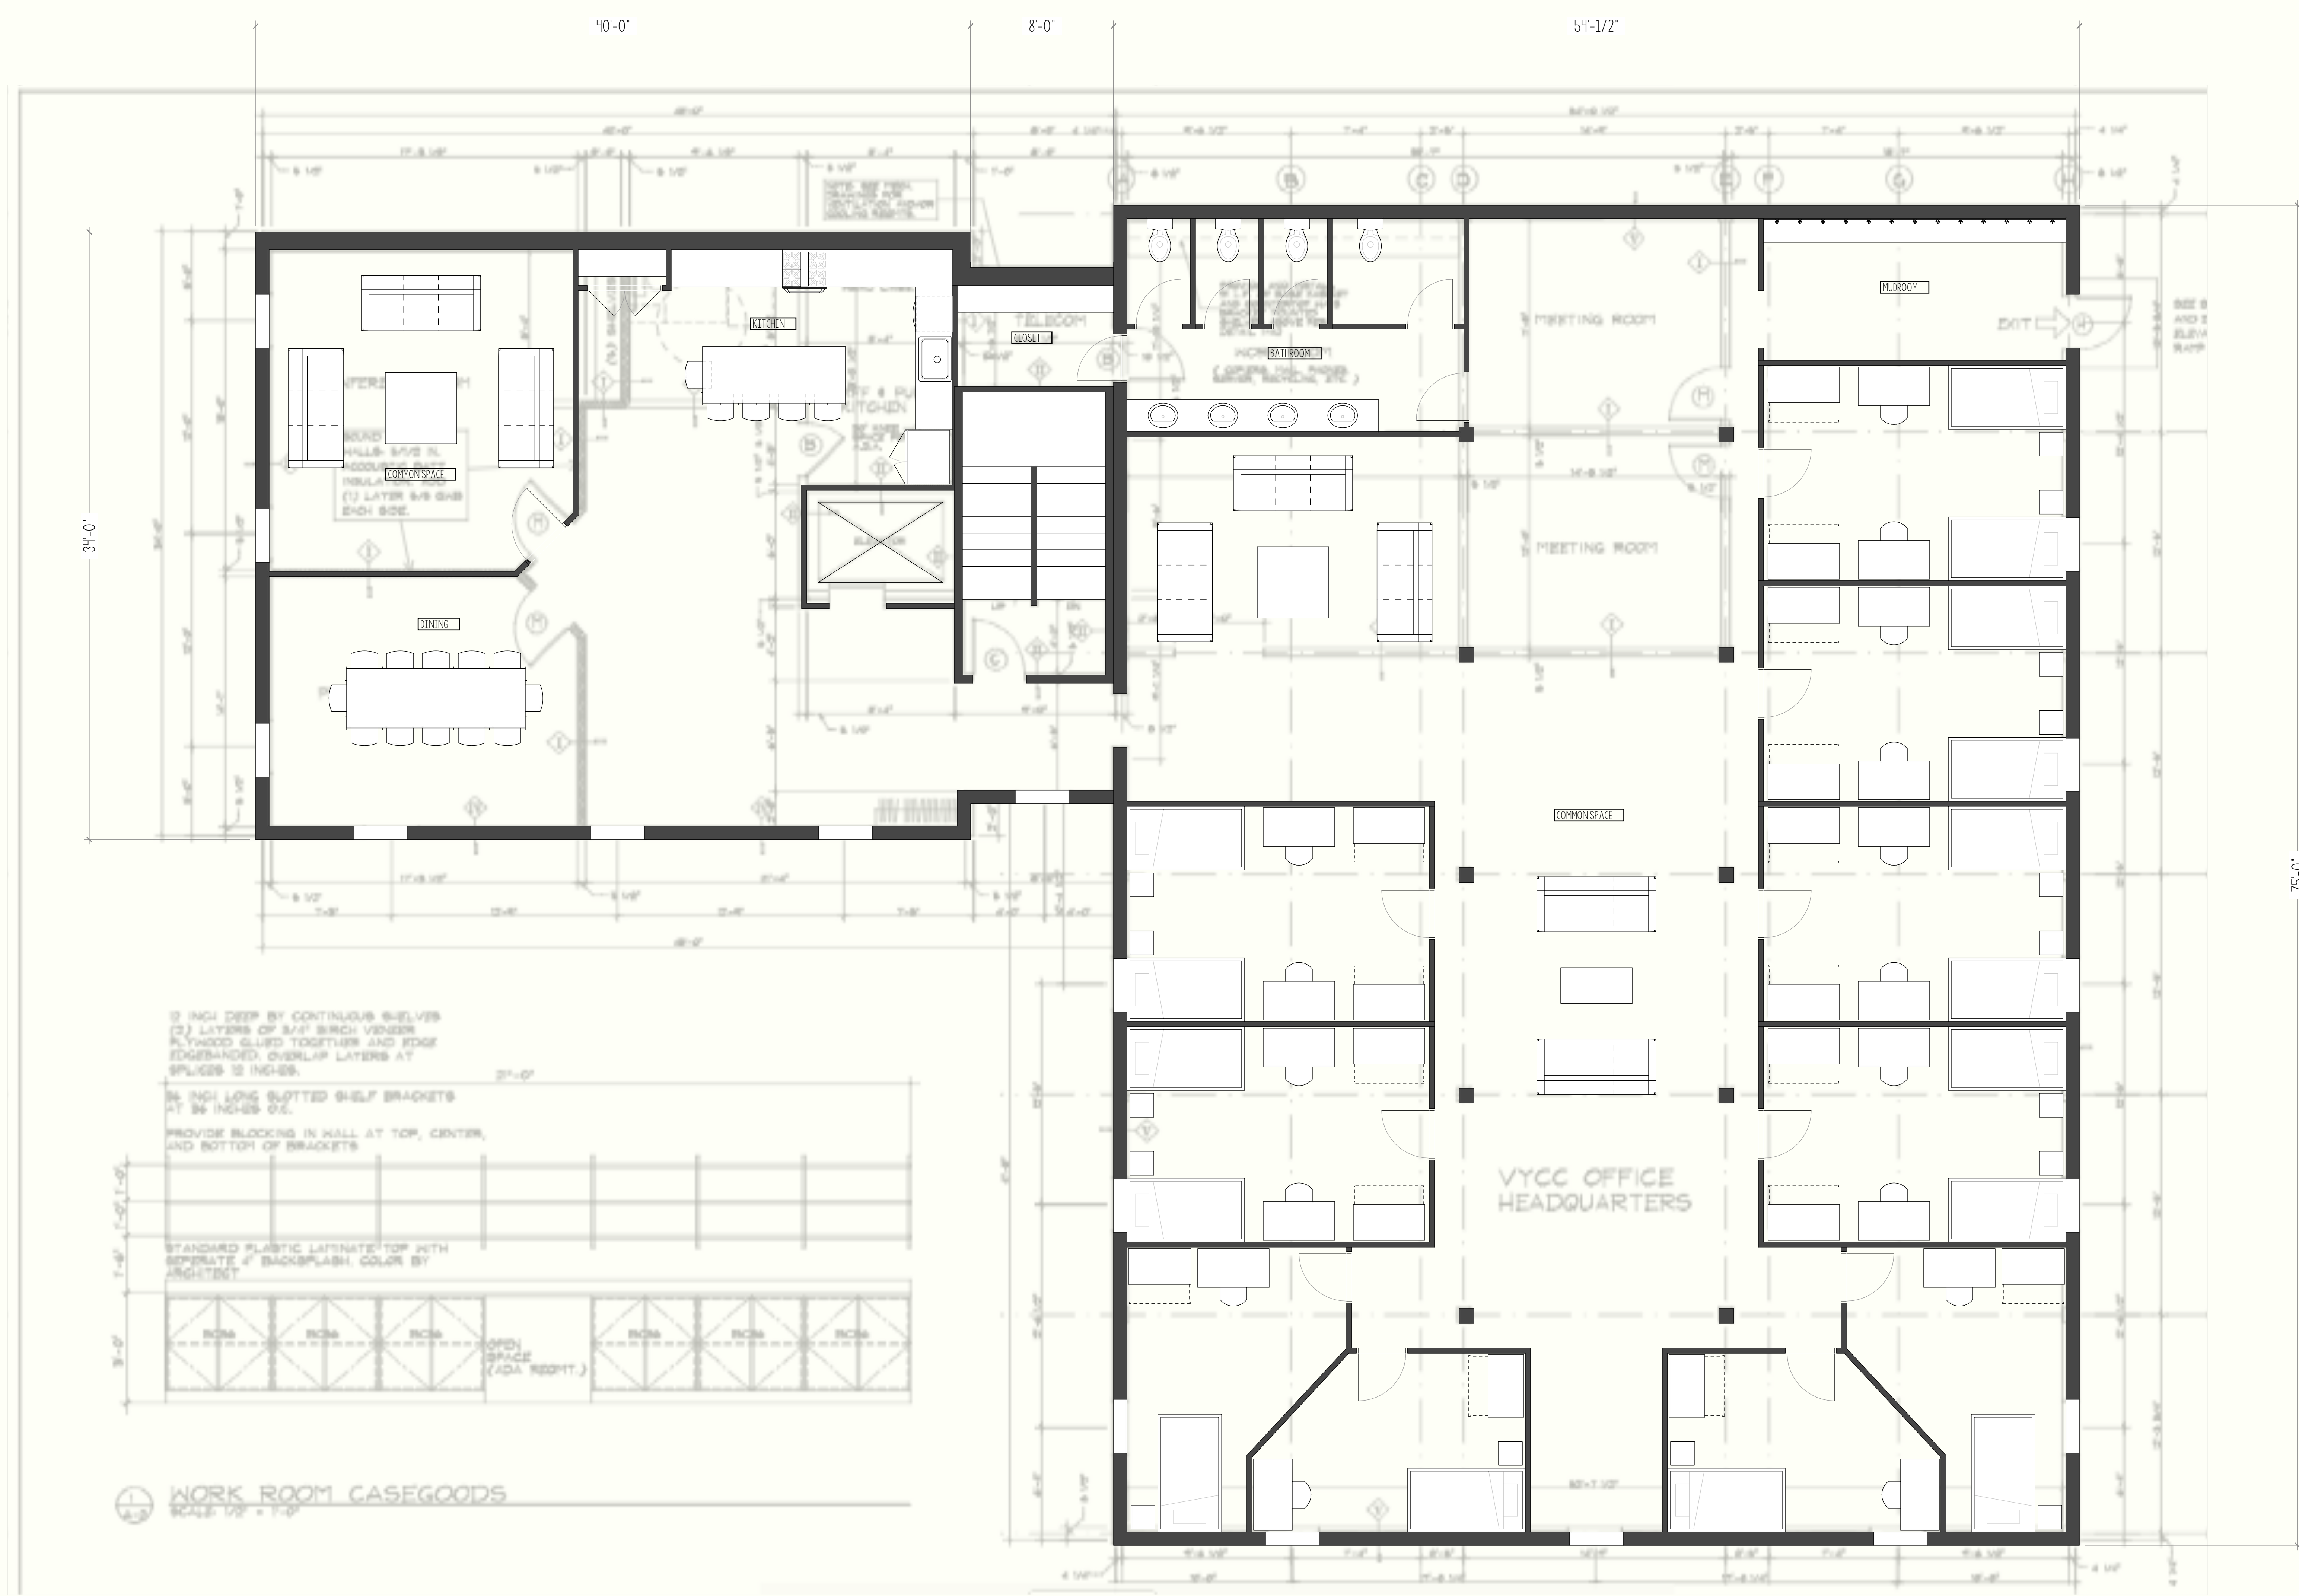

1 SECOND FLOOR PLAN
 SCALE: 1/4" = 1'-0"

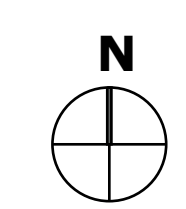

DRAFT COPY
PROGRESS PRINT
NOT FOR CONSTRUCTION

The use of the Schematic drawings for construction purposes shall be solely at the Contractors and/or Owners risk. The Architect can accept no responsibility for the use of these drawings for construction purposes. Continued involvement of the Architect for the construction phase of the project shall require drawings marked "For Construction" and shall require suitable development of the drawings and documents at the discretion of the Architect, with the approval of the Owner. These drawings and documents require, but may not be limited to: Dimensioned Plans and Sections, and the structural review and approval by a certified Engineer.

PROJECT

WEST MONITOR BARN
RICHMOND, VERMONT

ISSUE/REVISION LOG

DATE	REVISION
07.22.2022	
08.22.2022	
09.22.2022	

SHEET TITLE

SECOND FLOOR PLAN

SCALE: AS NOTED

SHEET NUMBER

A1.10