


168 TOTAL PARKING SPACES

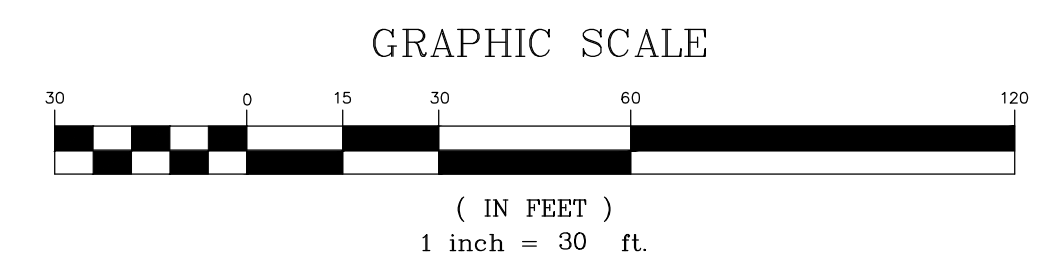

LEGEND	
	SURVEY CONTROL POINT
	IRON ROD/PN FOUND
	UTILITY POLE
	HYDRANT
	PROPOSED POLE MOUNTED LED LIGHT
	FINISHED SPOT GRADE
	EXISTING CONTOURS
	FINISHED CONTOURS
	PROPERTY LINE
	EDGE OF WETLAND
	100 YEAR FLOOD PLAIN
	SOUTHWESTERN SOIL CONTAMINATION
	EXISTING SEWER LINE & MANHOLE
	PROPOSED SEWER LINE & MANHOLE
	EXISTING WATER LINE
	PROPOSED WATER LINE
	EXISTING GAS LINE
	PROPOSED STORMDRAIN & CATCH E
	EXISTING TREELINE
	PROPOSED TREELINE

2021 MASTER PLAN
 RICHMOND CHEESE FACTORY LAND
 GRISTMILL BUILDERS

BRIDGE STREET RICHMOND

GRENIER ENGINEERING, P.C.

P.O. Box 445
 Waterbury, VT 05676
 TEL (802) 244 - 6413
 FAX (802) 244 - 1572
 grenierengineering.com

Date: 1.29.21
 Dm By: TJM
 Scale: 1" = 30'
 Sheet No: 1 of 1

No.	Date	Revision	By