

112 ESPLANADE

BASE FLOOD ELEVATION: 310.5

EXISTING HOUSE FIRST FLOOR ELEVATION: 312.7
 EXISTING HOUSE BASEMENT SLAB: 305.3

PROPOSED HOUSE FIRST FLOOR ELEVATION: 314.5 APPROX.
 NEW CRAWL SPACE WITH ROUGH SLAB: 311.8 APPROX.

EXISTING FOOTPRINT: 1310
 APPROVED ADDITION: 190
 TOTAL WITH APPROVED ADDITION: 1500


PROPOSED HOUSE FOOTPRINT: 1323

1 **SITE PLAN**
 SCALE: 1" = 20'





2 SECOND FLOOR PLAN
 SCALE: 1/8" = 1'-0"

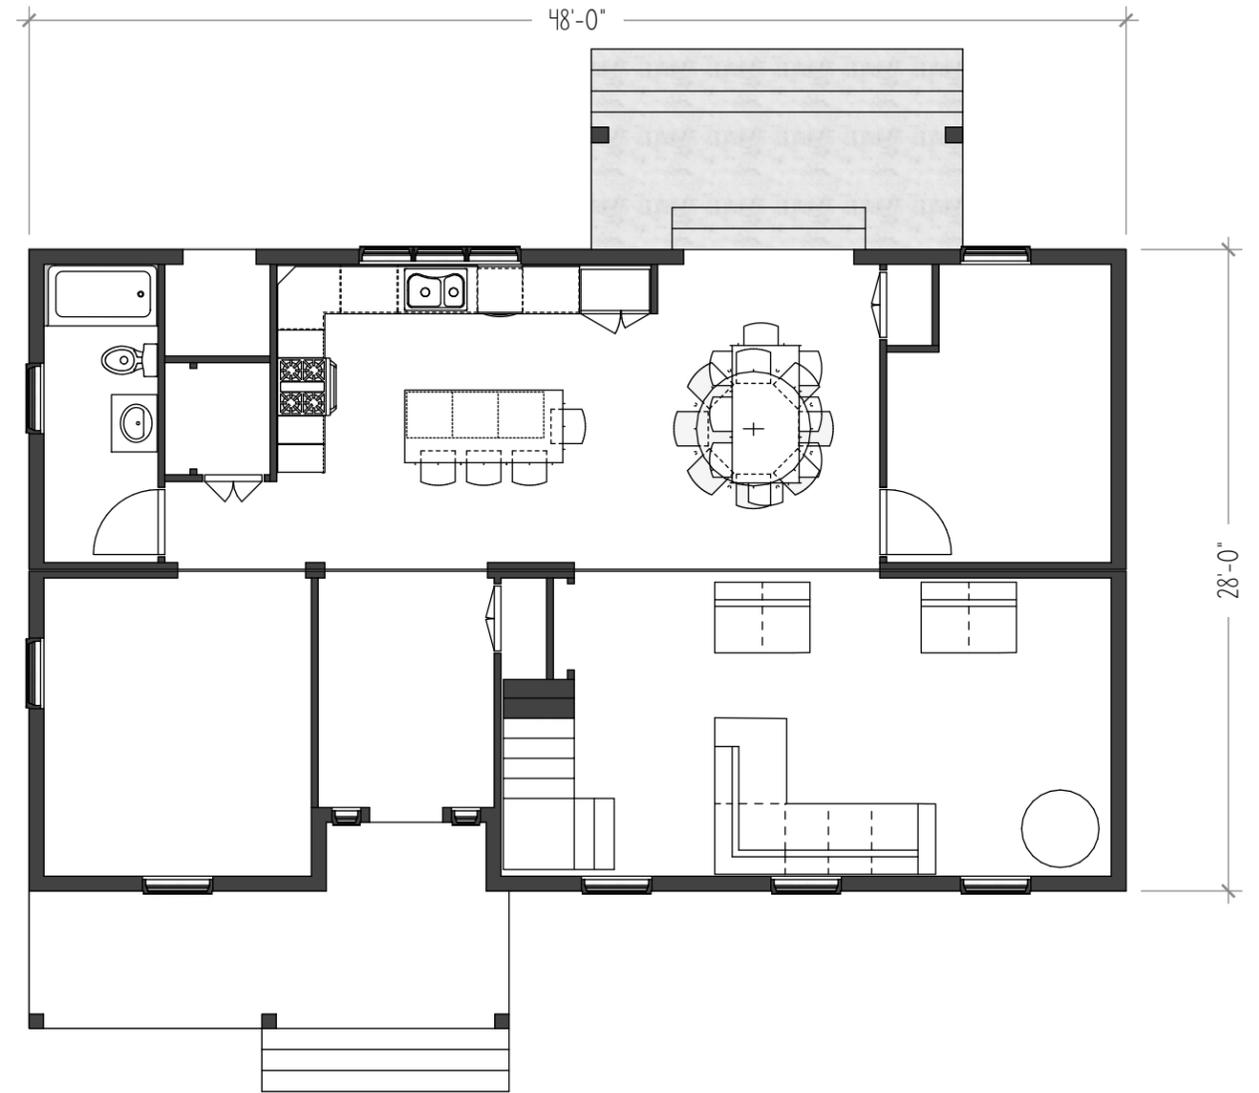

1 FIRST FLOOR PLAN
 SCALE: 1/8" = 1'-0"






2 EAST ELEVATION
SCALE: 1/8" = 1'-0"



1 SOUTH ELEVATION
SCALE: 1/8" = 1'-0"

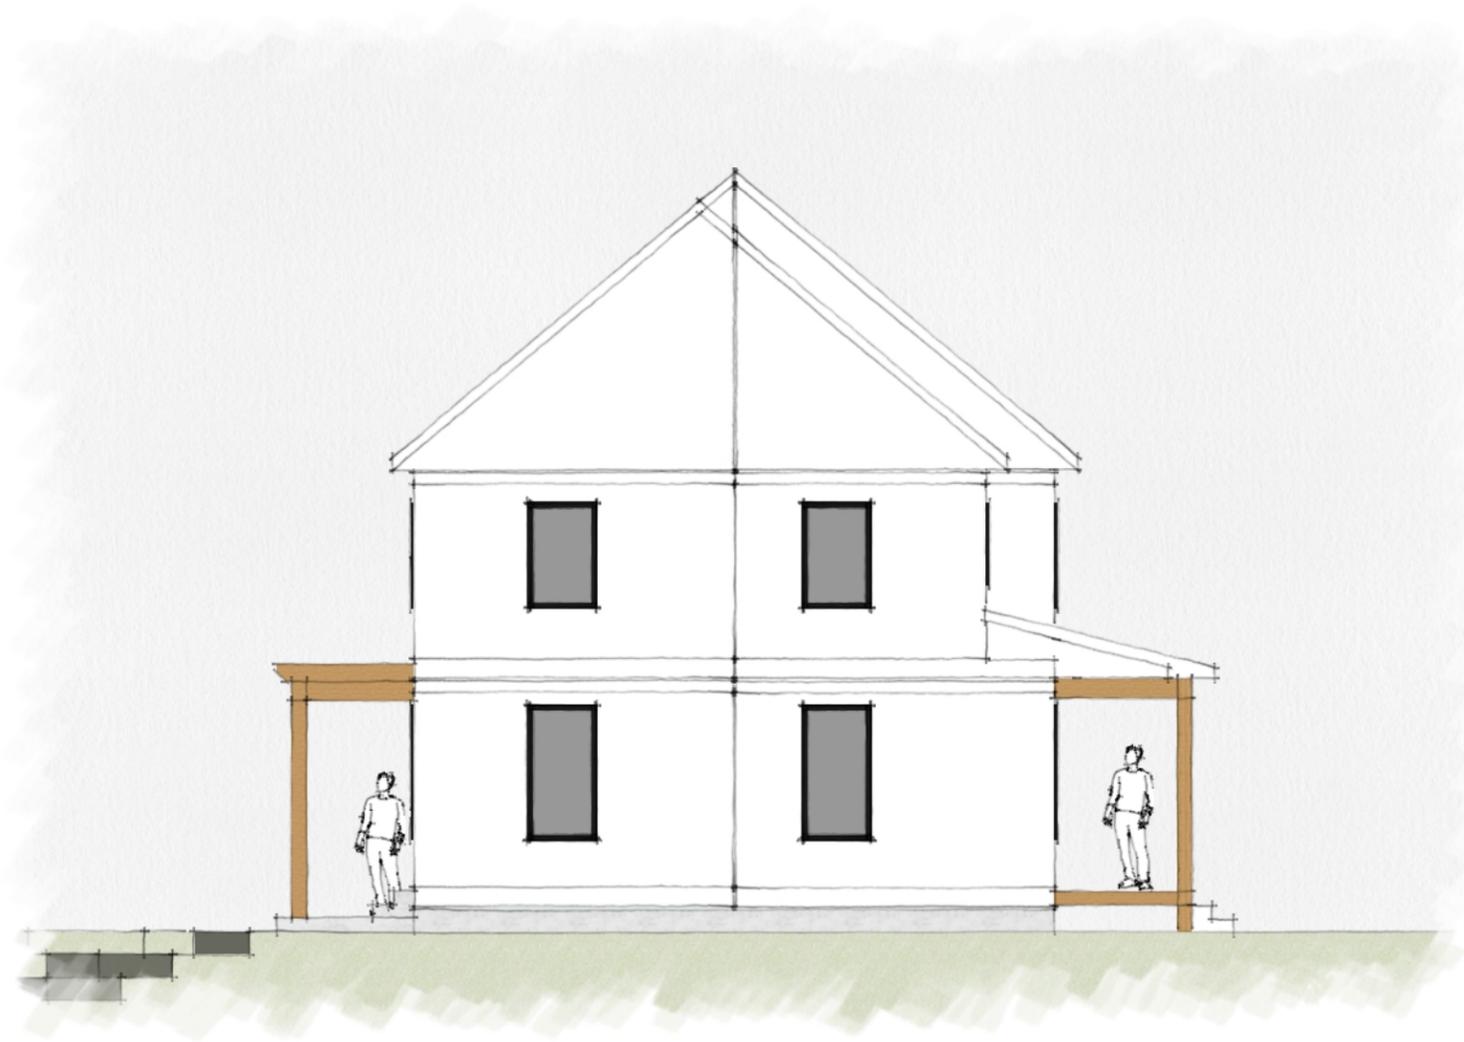

2 WEST ELEVATION
SCALE: 1/8" = 1'-0"



1 NORTH ELEVATION
SCALE: 1/8" = 1'-0"