


175' Sight Distance -0+10 to 2+65 Profile  
Horizontal Scale: 1" = 20'  
Vertical Scale: 1" = 2'

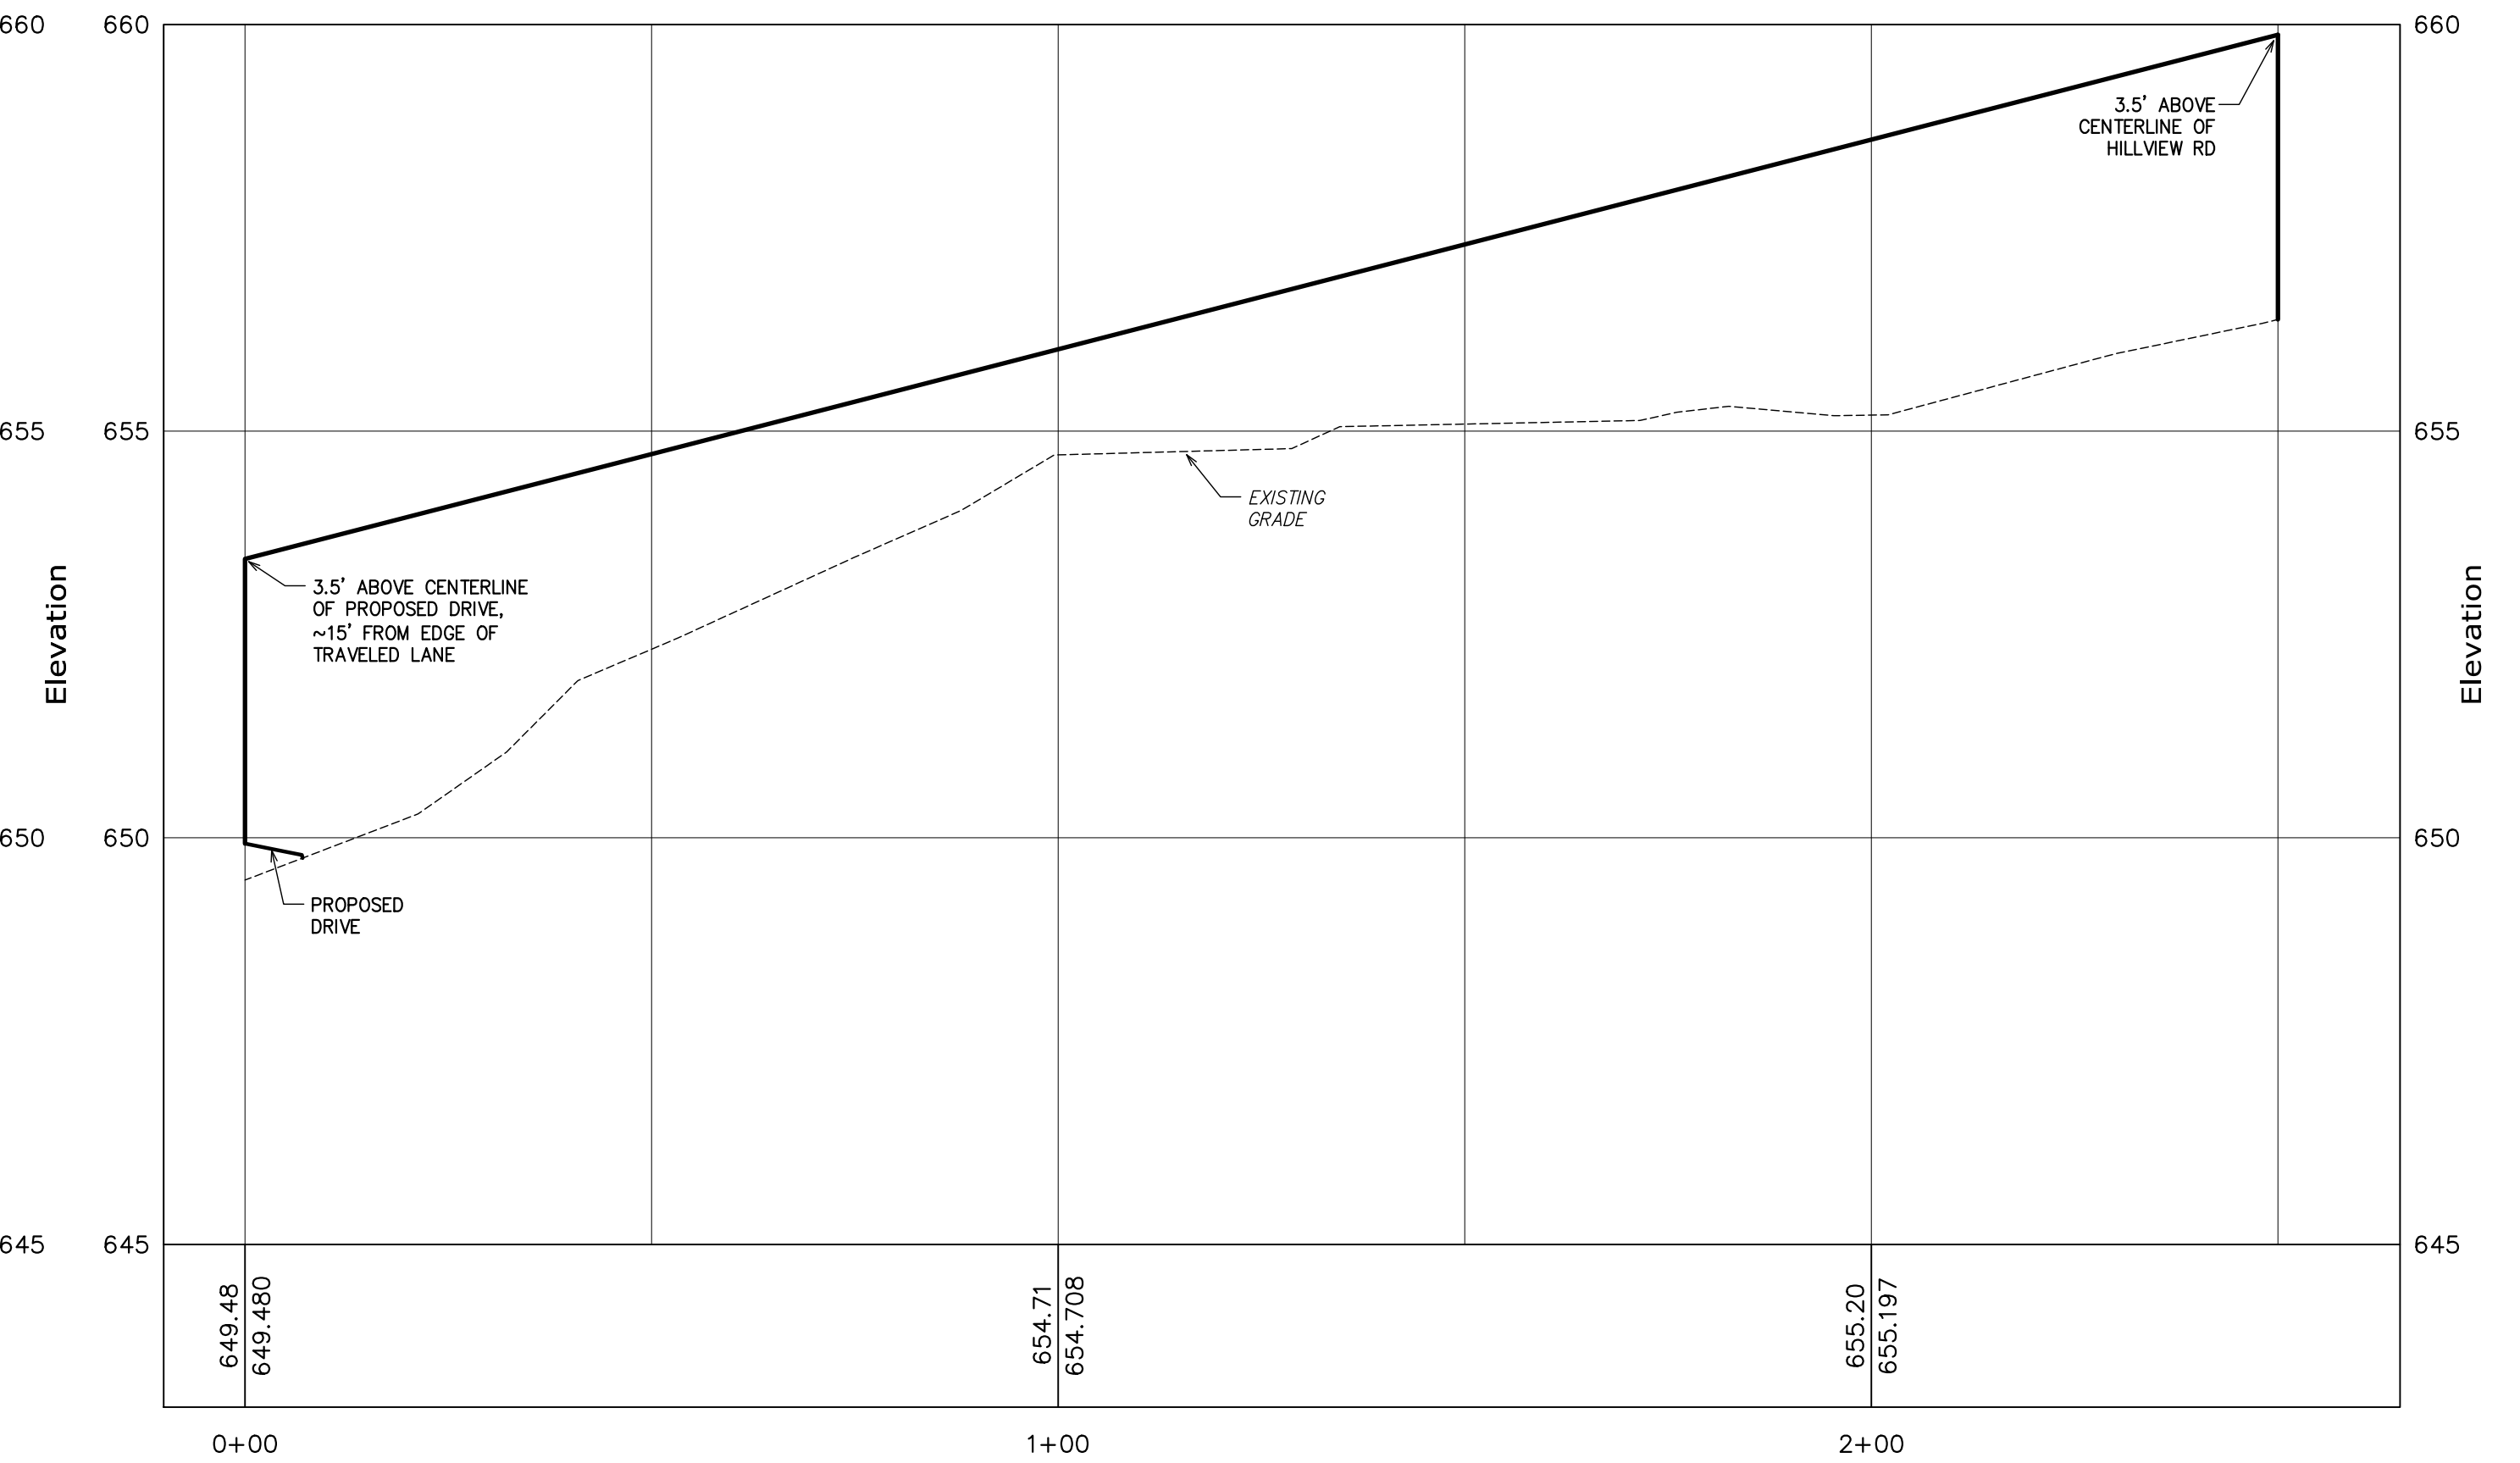

250' Sight Distance -0+10 to 2+65 Profile  
Horizontal Scale: 1" = 20'  
Vertical Scale: 1" = 2'

Q:\2020 Drawings\20029 - Bob Avondis, Richmond\Current\EK-3 Lot 1 Sight Distances.dwg Plotted: 5/1/2023 7:59:30 AM

PROJECT: 20029  
DATE: May 01, 2023  
DESIGN: PJG  
DRAWN: RHW/NRB  
CHECKED: PJG  
APPROVED: PJG

TEL: 802-524-2113  
FAX: 802-524-9681

**CCE CROSS**  
CONSULTING ENGINEERS, P.C.

103 Fairfax Rd.  
St. Albans, Vermont 05478

© COPYRIGHT 2023  
Cross Consulting Engineers, P.C.

Lot 1 Sight Distance

Hillview Heights, LLC  
South Burlington, VT

Hillview Heights Subdivision

Hillview Road  
Richmond, VT

CIVIL

EX-3

PERMITTING