




FRONT

BUILDING HEIGHT <35', CUPOLA <45' PER ZONING REGS.

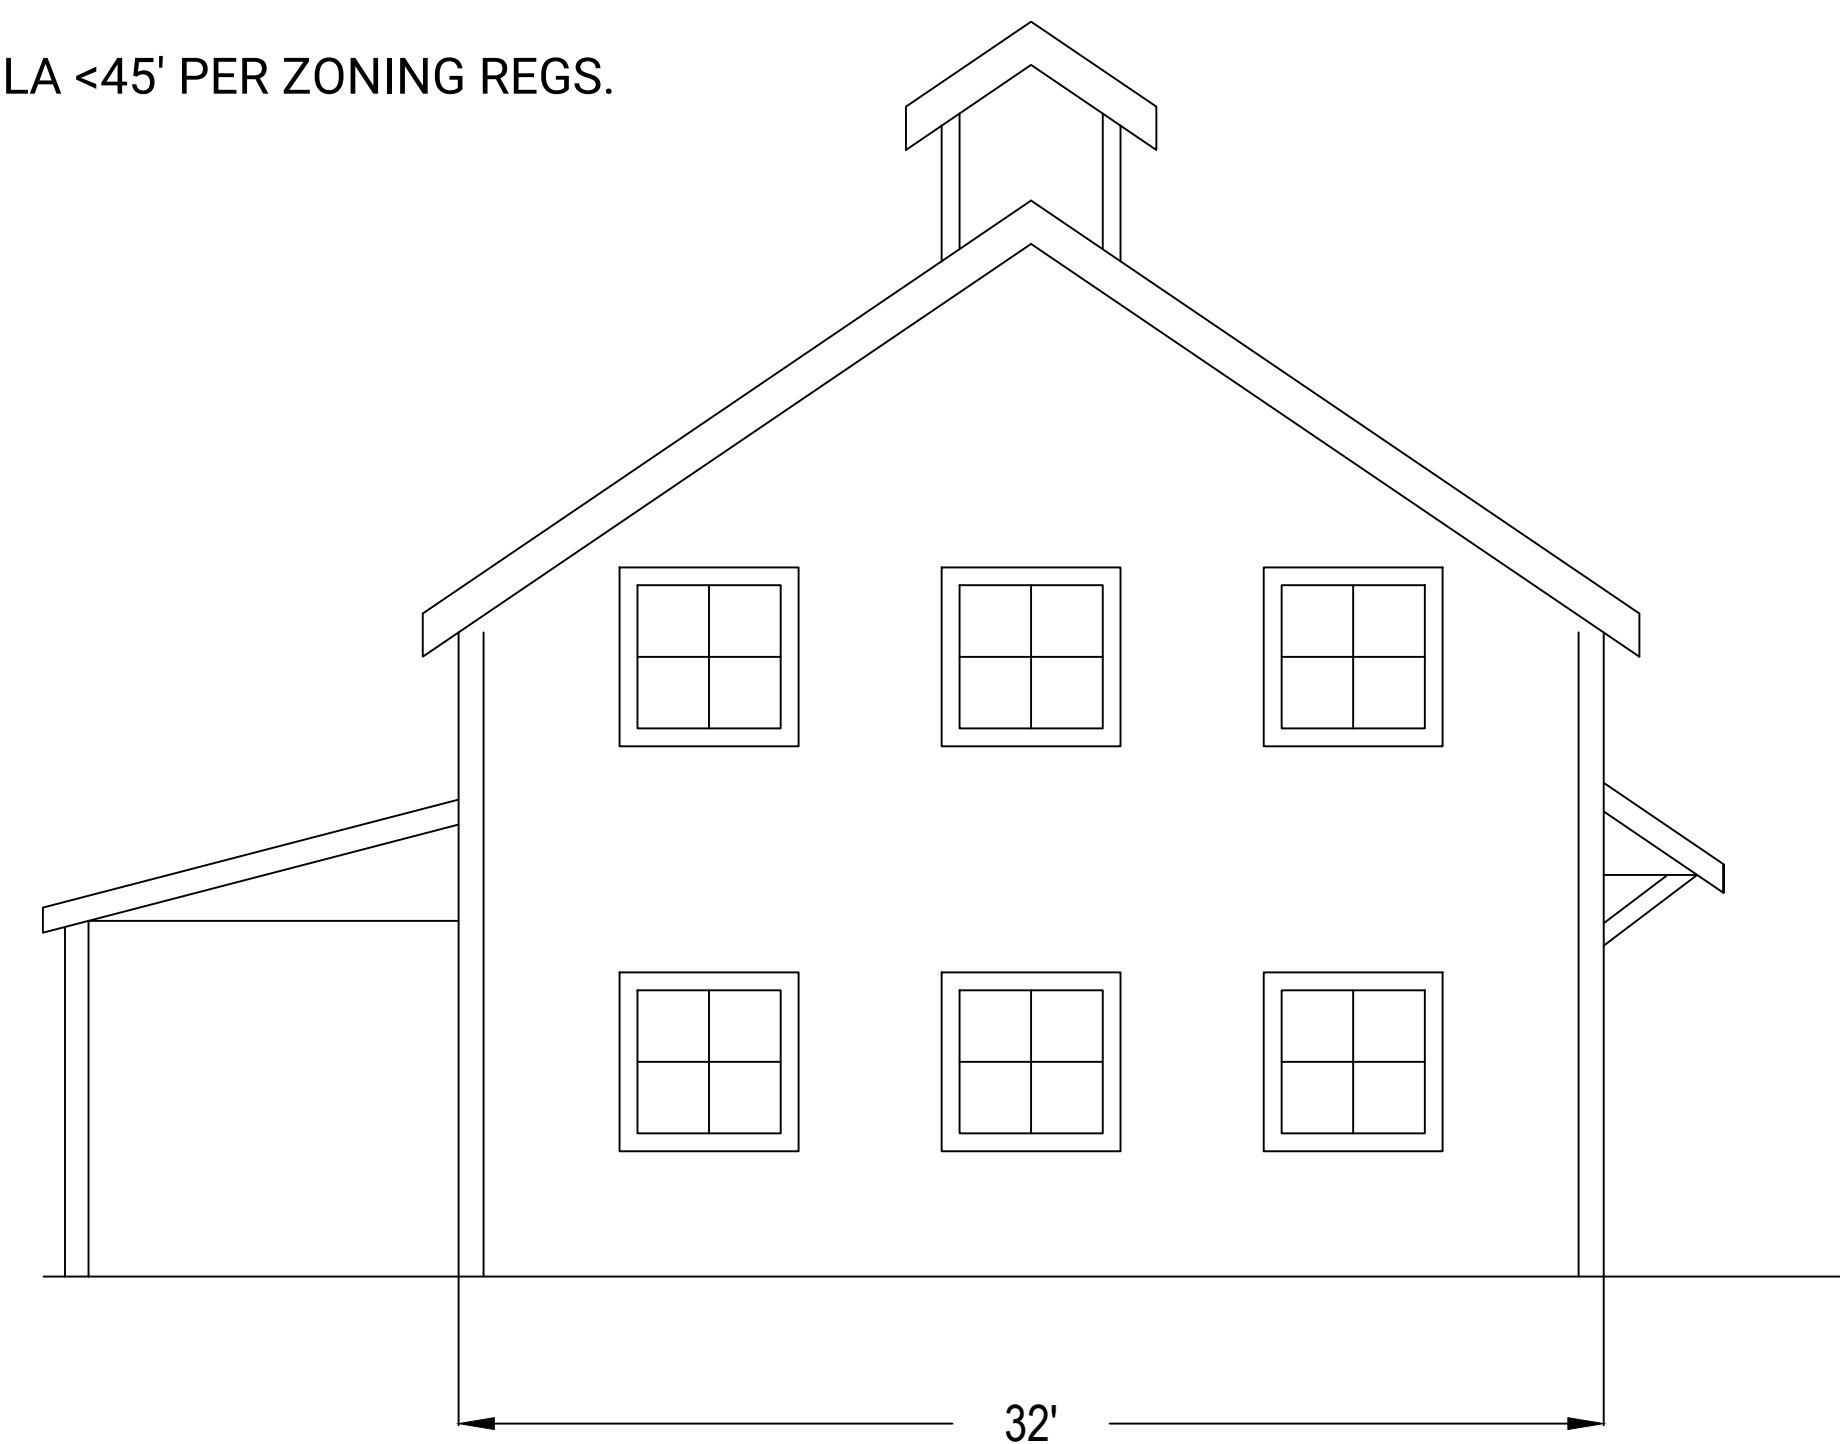

SIDE

EAST ENG. OFFICE PLAN

SCALE: 1" = 5' (24"x36" PAPER)

