


**PROPOSED SPEED HUMP
LOCATIONS**

DELAWARE DEPARTMENT OF TRANSPORTATION
TYPICAL SPEED HUMPH

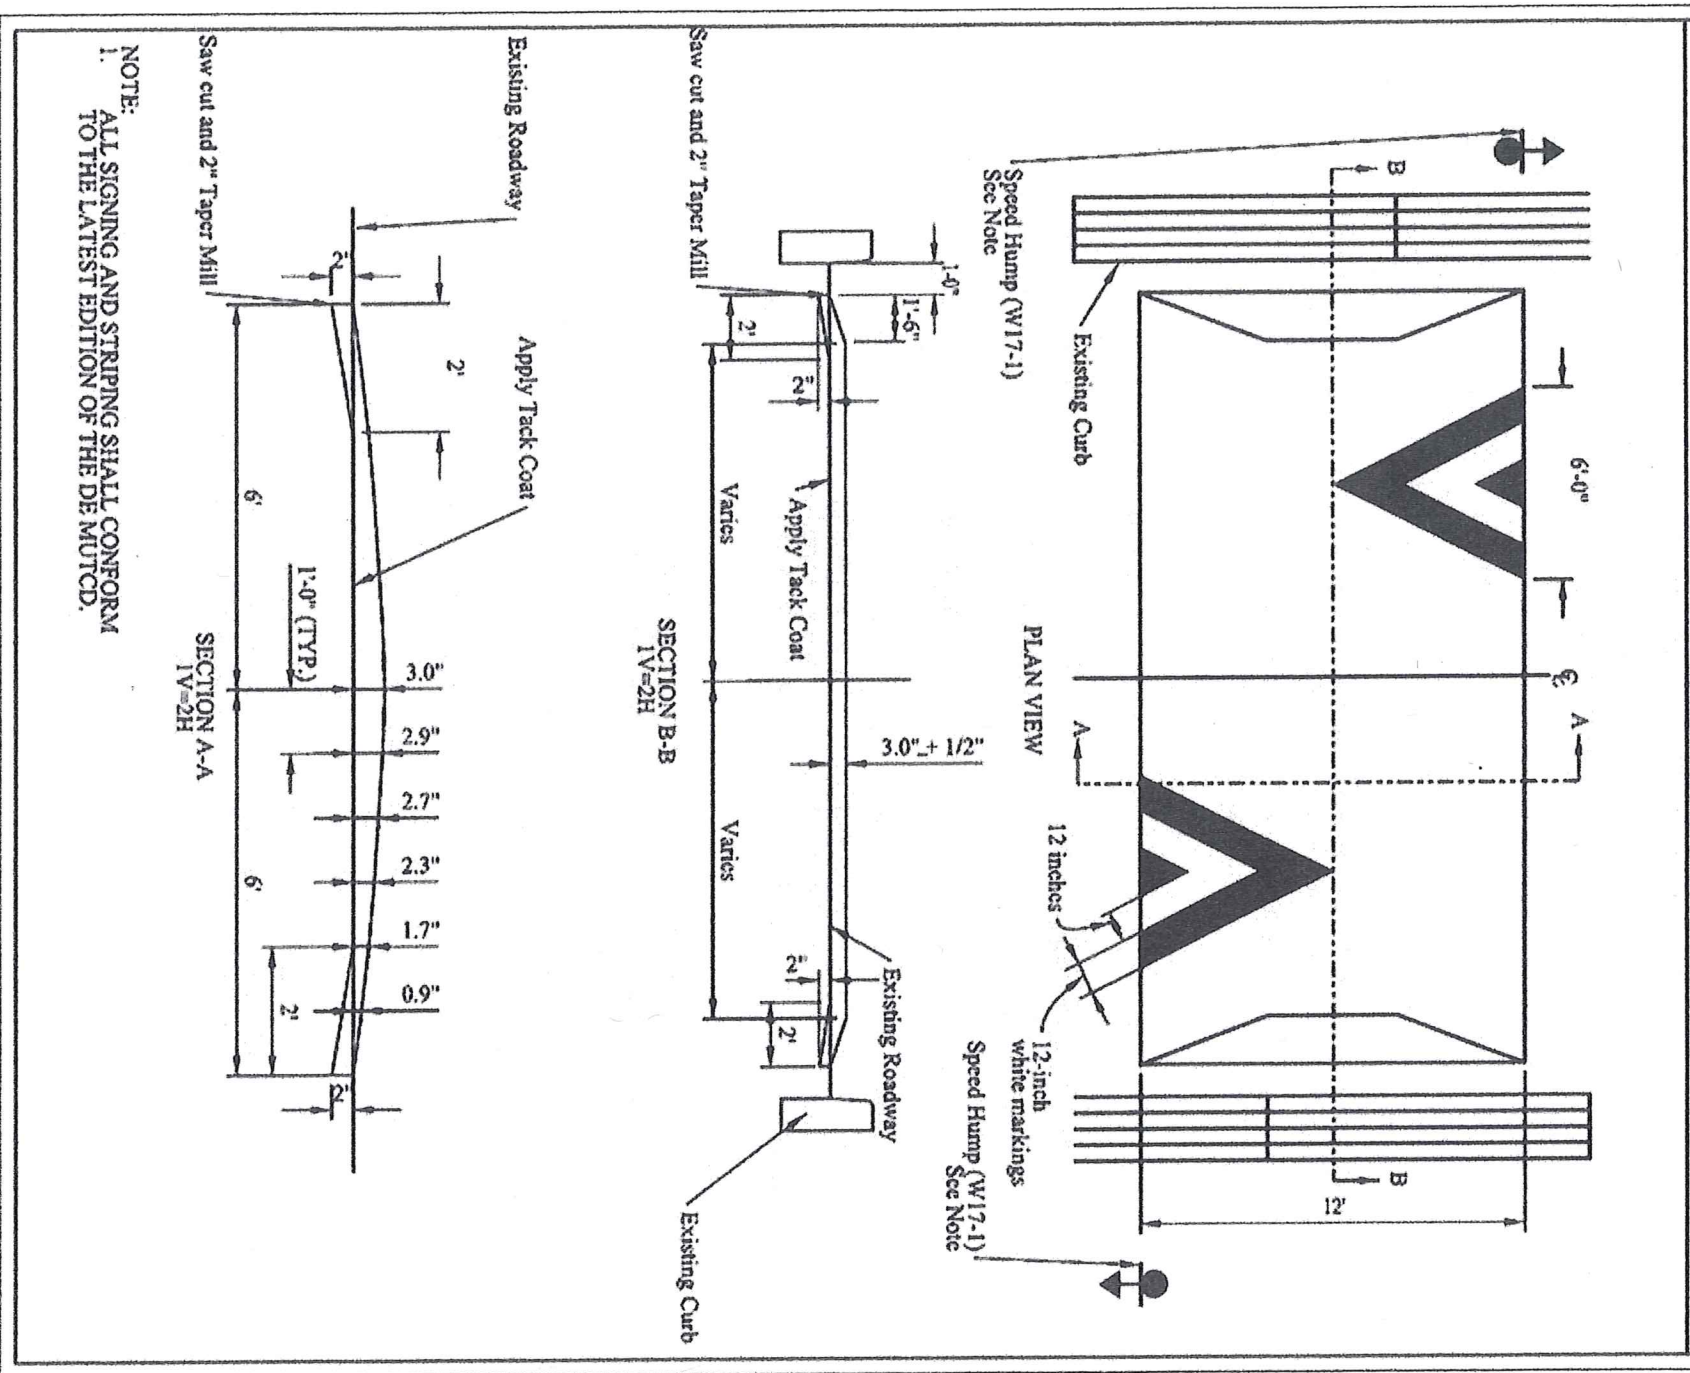

NOTE:
1. ALL SIGNING AND STRIPING SHALL CONFORM TO THE LATEST EDITION OF THE DE MUTCD.

Figure 3.10.7. Sample Design for Speed Hump

(Source: Delaware Department of Transportation)

See Also EAST END? BETWEEN: 2944-2950
3182-3204

200' FLAM INTERSECTIONS

3182-3204