



SITE ENGINEER:



CIVIL ENGINEERING ASSOCIATES, INC.
10 MANSFIELD VIEW LANE, SOUTH BURLINGTON, VT 05403
P: 802-864-2323 FAX: 802-864-2271 web: www.cea-vt.com
COPYRIGHT © 2025 - ALL RIGHTS RESERVED

STORMWATER CONSULTANT



208 FLYNN AVE SUITE 2H BURLINGTON, VT 05401
P: 802-497-2367 web: www.watershedca.com

DRAWN

MAB

CHECKED
DSM

DSM

APPROVE

DSM

CLIENT:


TOWN OF
RICHMOND

RICHMOND VERMONT

PROJECT:

*SOUTHVIEW
STORMWATER
IMPROVEMENTS*

RICHMOND, VT

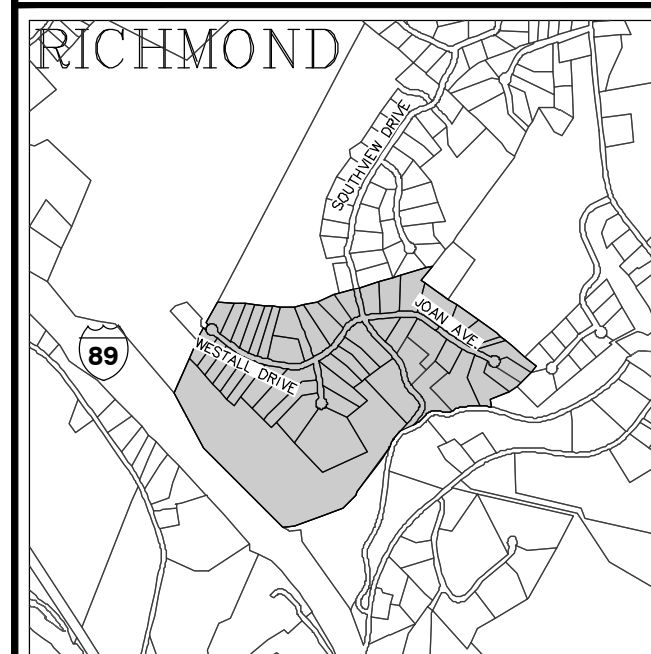

LOCATION MAP

 $1'' = 2000$ [illegible]

**PROPOSED
CONDITIONS
PLAN
-CHAMBER #1-**

DATE --	DRAWING NUMBER
SCALE $1'' = 10'$	<i>C2.1</i>
PROJ. NO. 25117	