




Top View

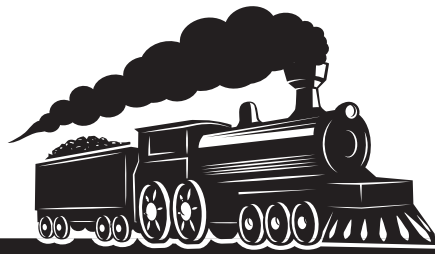

RAILROAD STREET

**RICHMOND
HOME SUPPLY**

HARDWARE & BUILDING SUPPLIES

**RICHMOND MARKET
& BEVERAGE**

GROCERIES • DELI • PRODUCE • MEAT

VERMONT LIQUOR STORE

**JAMIESON
INSURANCE**



Northfield
SAVINGS BANK



WYATT INVESTMENT RESEARCH

OPEN

OPEN

**RICHMOND
RESCUE**


Side View


*Above sign panels for placement
only. Actual designs TBD.*




SAMMEL GROUP
INNOVATING SIGNS + SPACES

MEASUREMENTS

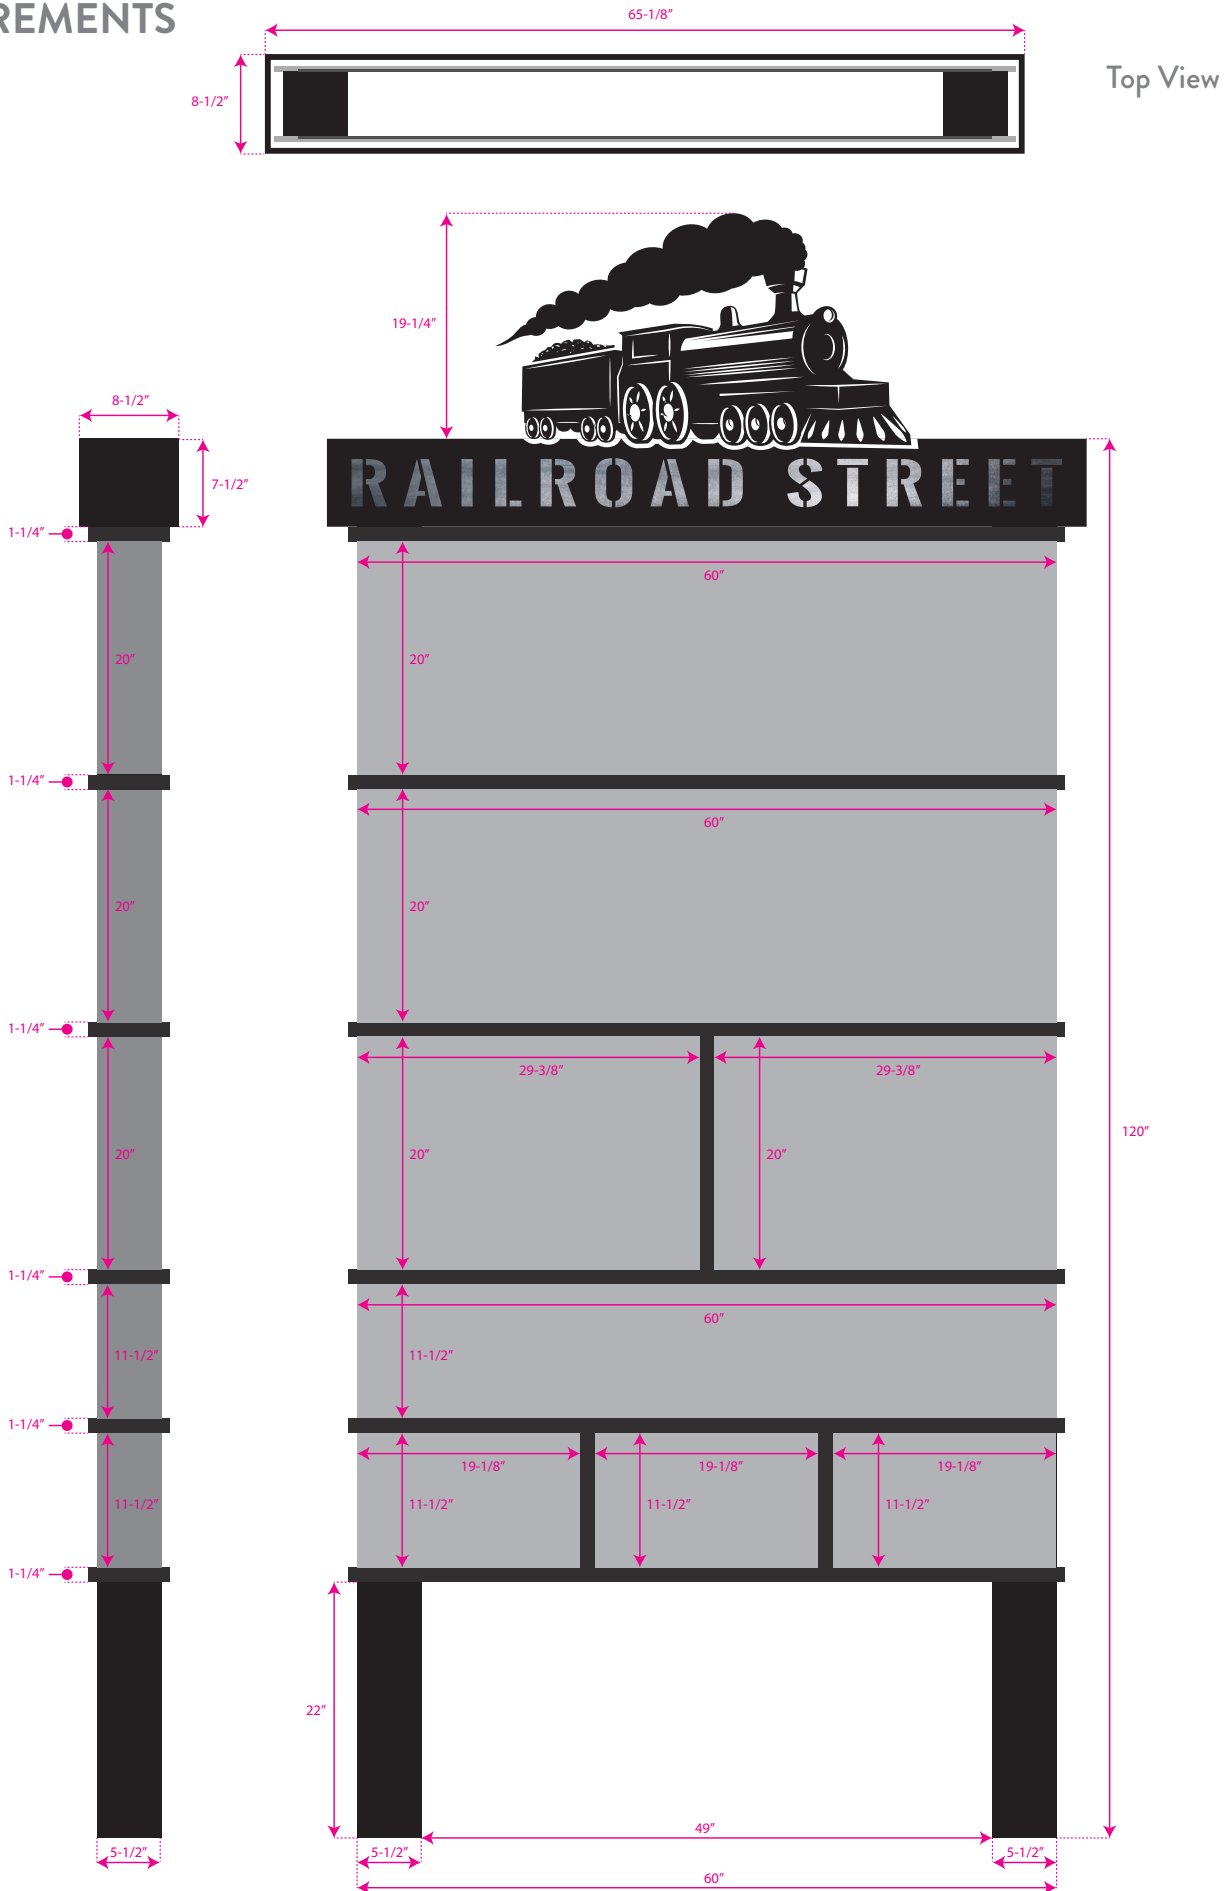


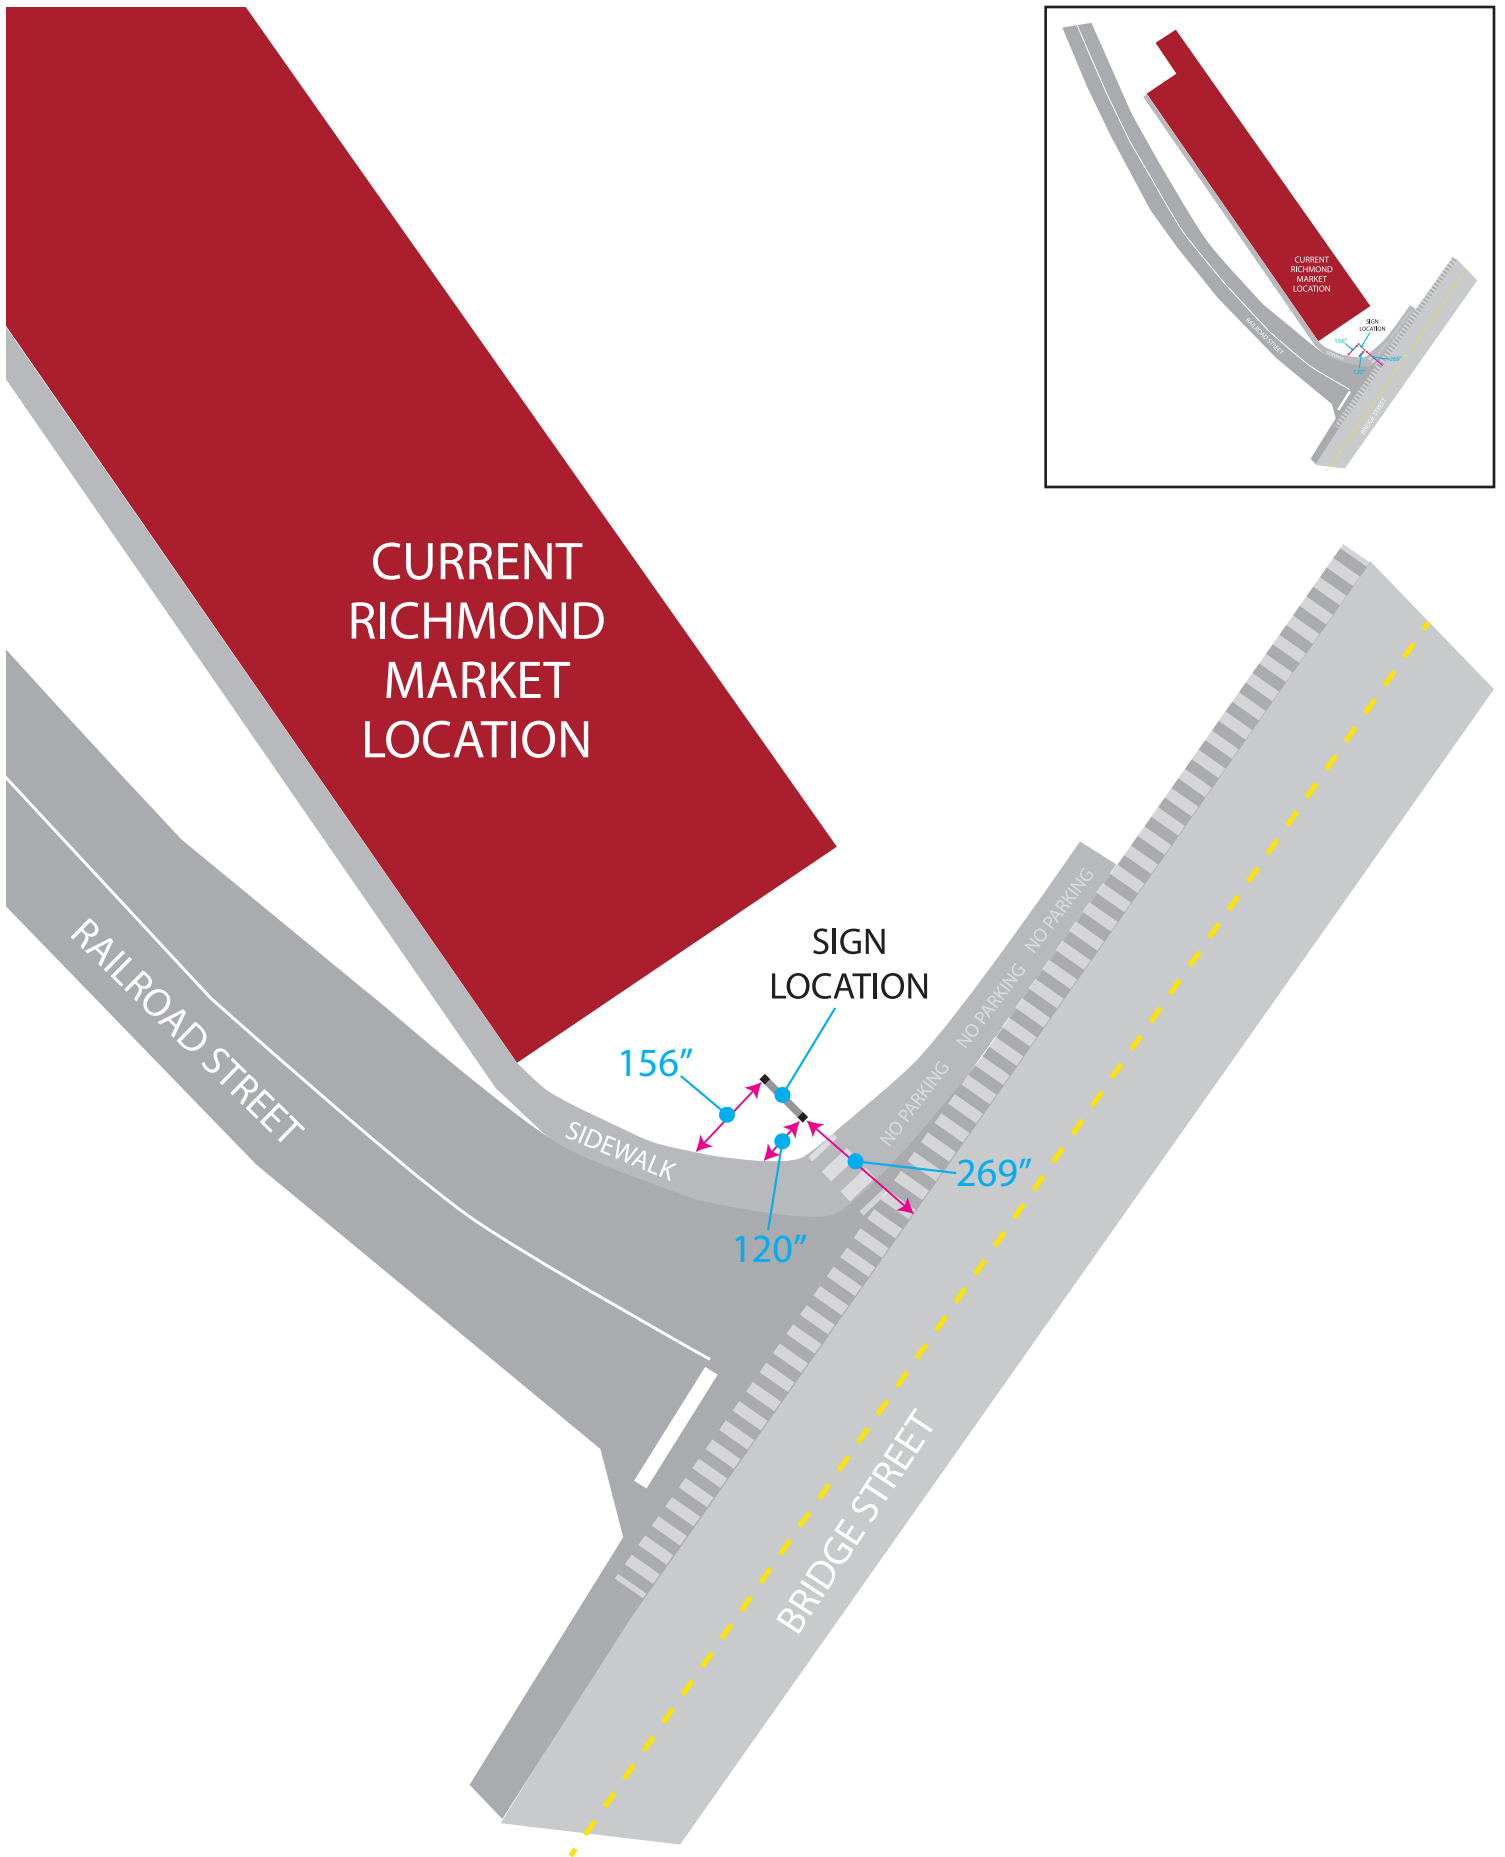

FUTURE RICHMOND MARKET ELEVATIONS

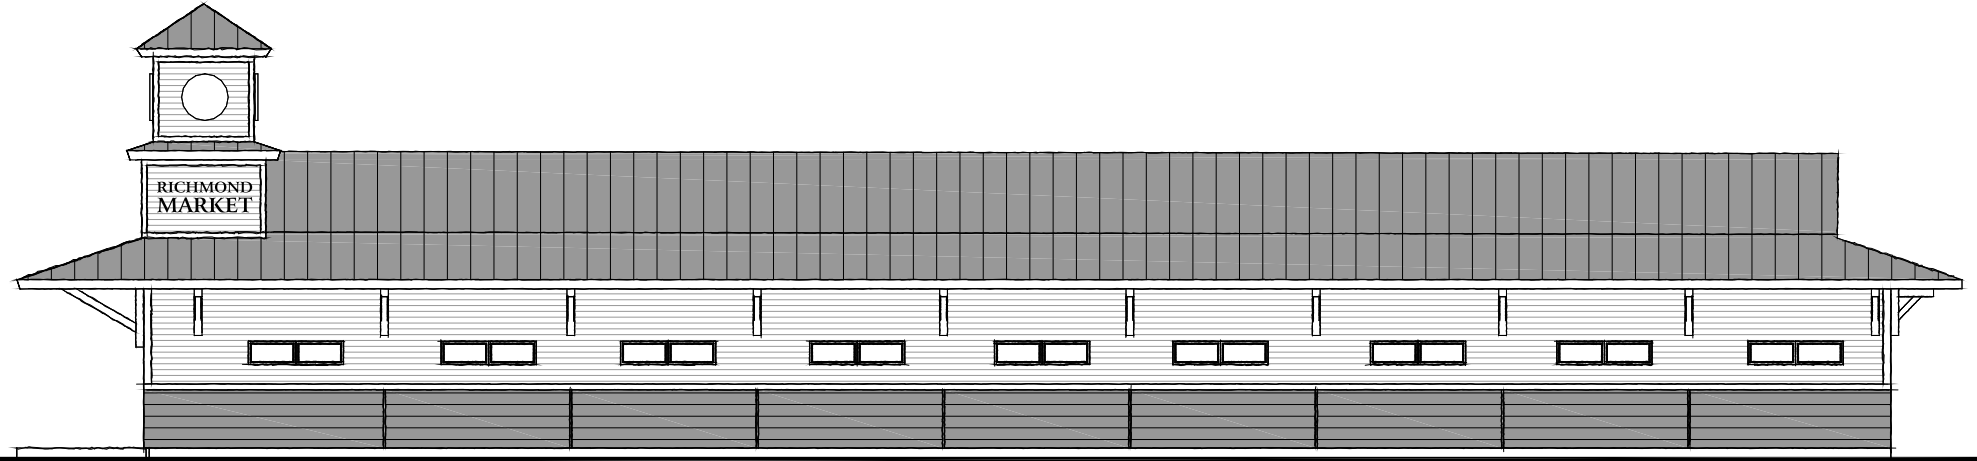

ROAD SIDE ELEVATION

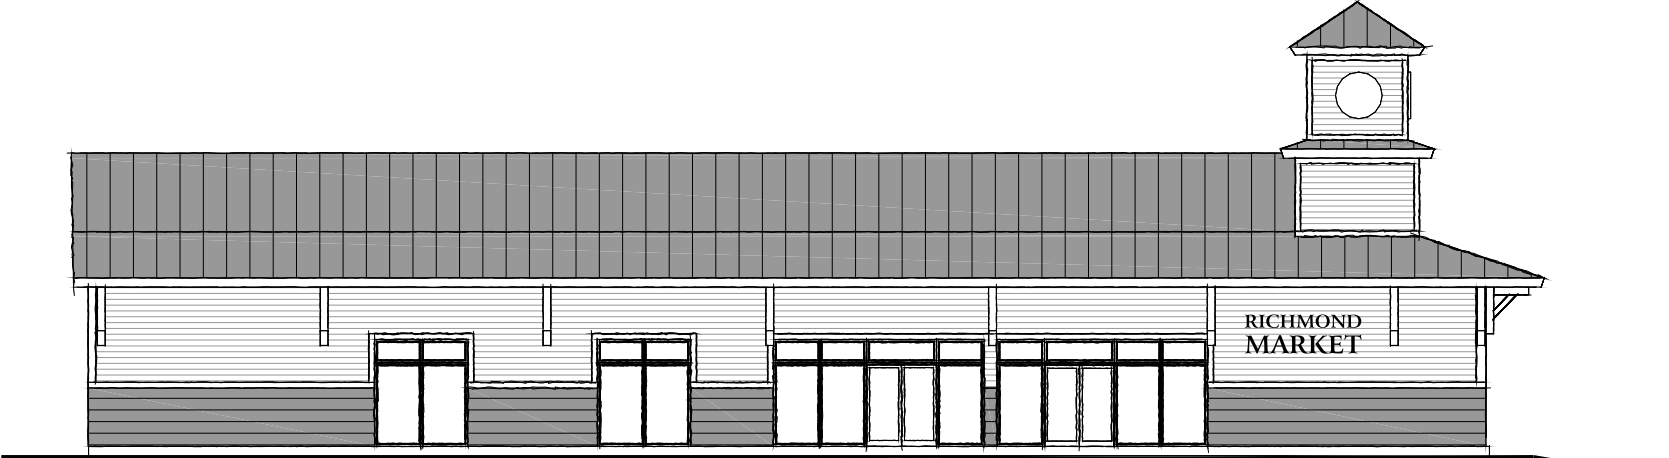

MAIN ENTRANCE - FRONT ELEVATION