
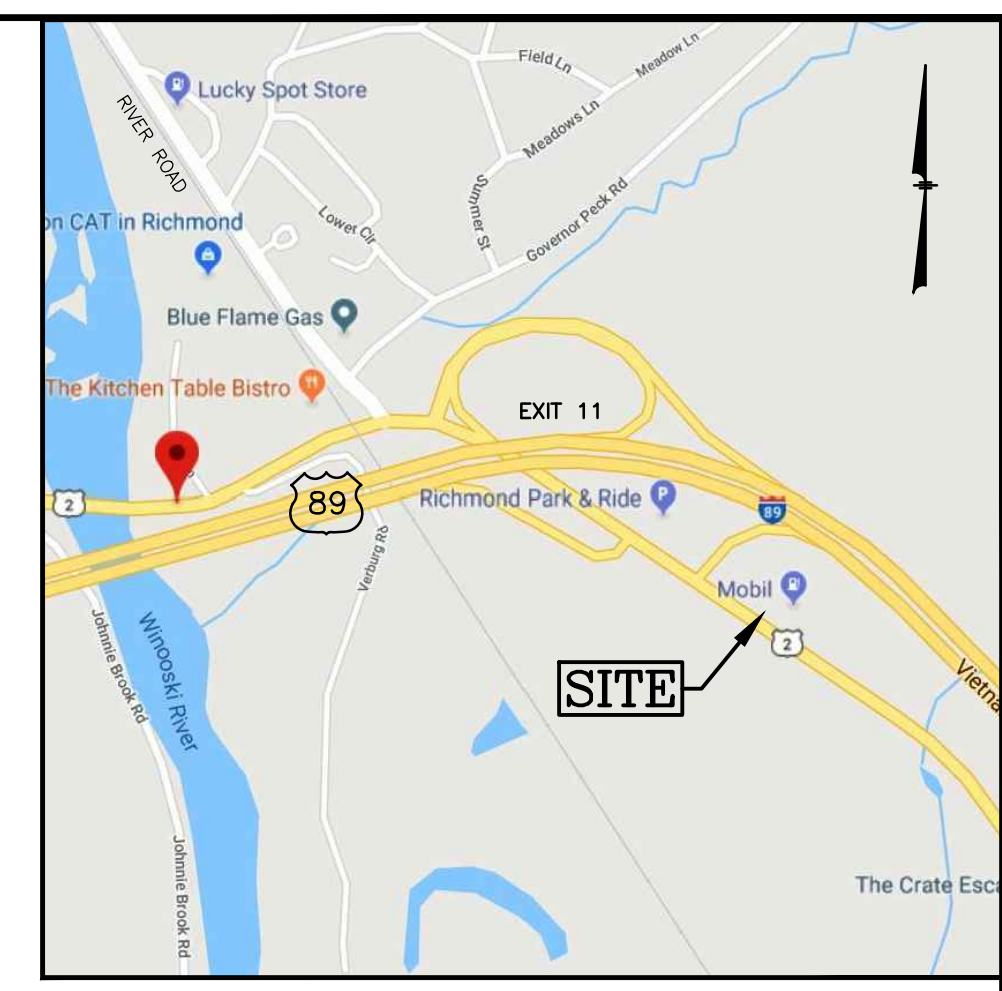



- ### LEGEND
- | | | | |
|----------|--------------------------|---|-----------------------|
| — VCC — | VERTICAL CONCRETE CURB | ⊙ | ROOF DRAIN |
| — DSY — | DOUBLE SOLID LINE YELLOW | ⊙ | CLEANOUT |
| — SSLW — | SINGLE SOLID LINE WHITE | ⊙ | VENT |
| — G — | GAS LINE | ⊙ | SPOT ELEVATION |
| — W — | WATER LINE | ⊙ | CONTOUR ELEVATION |
| — U — | UTILITY POLE | ⊙ | METAL GUARDRAIL |
| — GW — | GUY WIRE | ⊙ | TREELINE |
| — EM — | ELECTRIC METER | ⊙ | TREE |
| — MW — | MONITORING WELL | ⊙ | SIGN |
| — LP — | LIGHT POLE | ⊙ | BOLLARD |
| — OW — | OVERHEAD WIRE | ⊙ | WETLAND LINE |
| — PB — | PULL BOX | ⊙ | DITCH LINE |
| — GV — | GAS VALVE | ⊙ | EASEMENT LINE |
| — CB — | CATCH BASIN | ⊙ | PROPERTY LINE |
| — W — | WELL | ⊙ | ABUTTER PROPERTY LINE |
| | | ⊙ | BUILDING SETBACK |

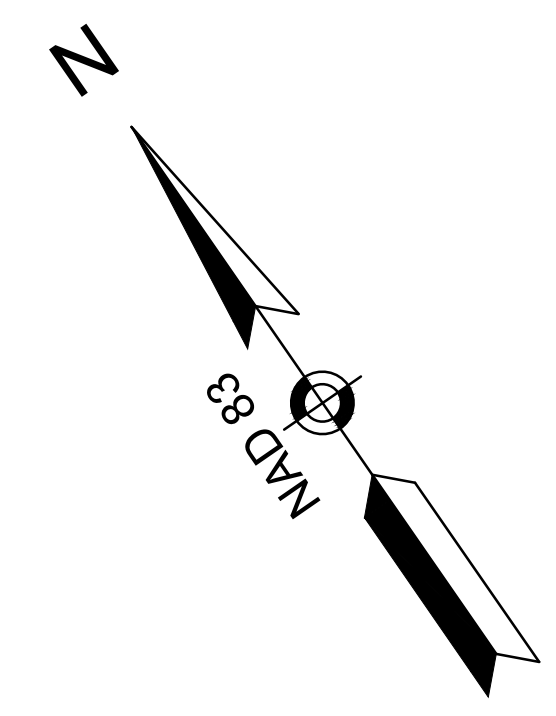

GPI Engineering
Design
Planning
Construction Management
603.893.0720
GPI.NET.COM
Greenman-Pedersen, Inc.
44 Stiles Road, Suite One
Salem, NH 03079

PREPARED FOR
SUMMIT DISTRIBUTING, LLC
240 MECHANIC STREET
LEBANON, NH 05477

**ASSESSORS MAP 3 LOT WM1436
1436 WEST MAIN STREET
RICHMOND, VERMONT**

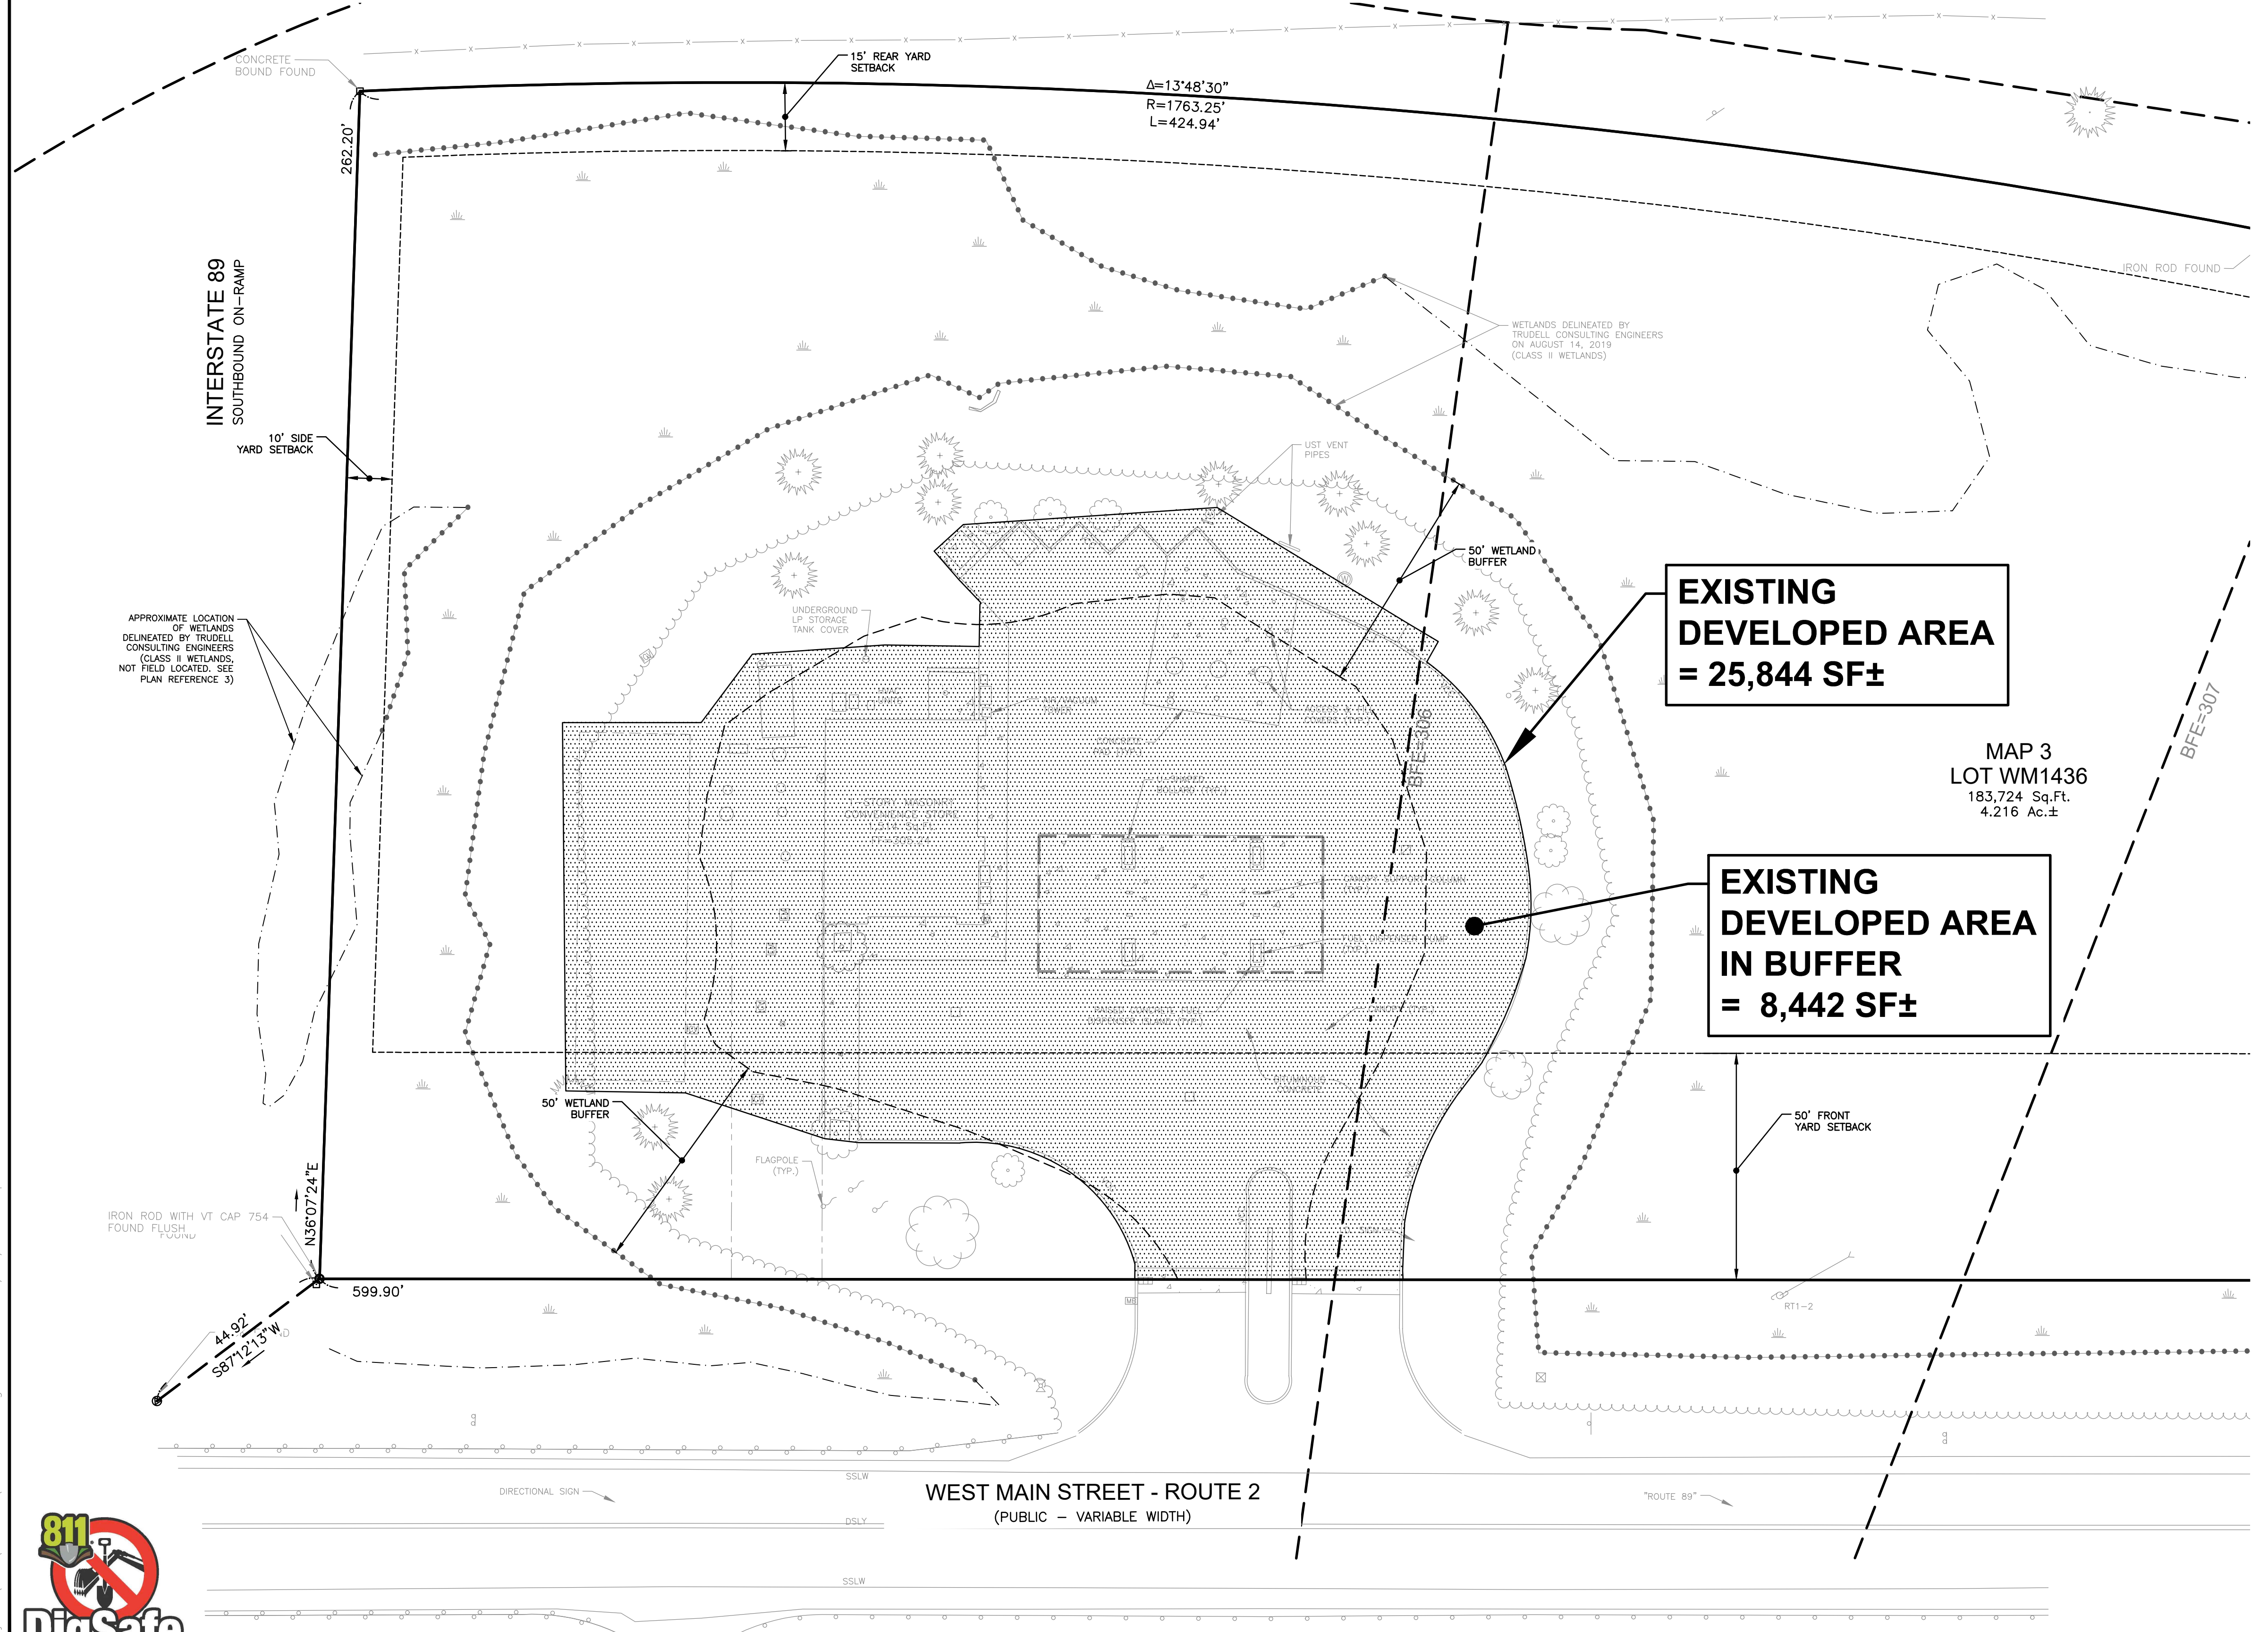

**EXISTING DEVELOPED AREA
= 25,844 SF±**

**EXISTING DEVELOPED AREA
IN BUFFER
= 8,442 SF±**

MAP 3
LOT WM1436
183,724 Sq.Ft.
4.216 Ac.±

DRAFT
4-16-21

REVISIONS		
NO.	REVISION	DATE

EXISTING DEVELOPED AREA

SCALE: 1" = 20'

NEX-465419

1 OF 1

F:\Projects\CA0\465419\465419.dwg EXIST. AREA 4/16/21 3:04pm ccoal

