

FIRST FLOOR PLAN
 1/4" = 1'-0"

CONFIDENTIAL
 This drawing is the property of MICHAEL L. DUGAN ARCHITECT and is not to be reproduced, copied, or the content thereof used, in whole or in part, without the written permission or consent of MICHAEL L. DUGAN ARCHITECT

FIRST FLOOR PLAN

MICHAEL DUGAN
 ARCHITECT

ADDITIONS AND RENOVATIONS
 TO
J. HUTCHINS INC.
 88 ROGERS LANE
 RICHMOND VERMONT


MAY 13, 2022
 MARCH 10, 2022

NOTE:
 GENERAL CONTRACTOR IS TO VERIFY ALL DIMENSIONS ON THIS DRAWING PRIOR TO CONSTRUCTION.
 GENERAL CONTRACTOR IS TO VERIFY ALL SITE CONDITIONS PRIOR CONSTRUCTION.

CONFIDENTIAL
This drawing is the property of MICHAEL L. DUGAN ARCHITECT and is not to be copied, reproduced, or the contents thereof used, in whole or in part, without the prior written permission or consent of MICHAEL L. DUGAN ARCHITECT

SECOND FLOOR PLAN


MICHAEL DUGAN ARCHITECT

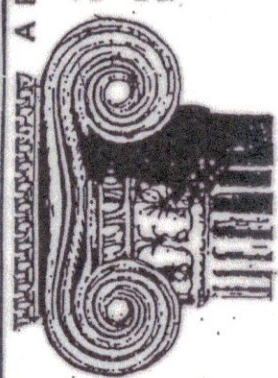

ADDITIONS AND RENOVATIONS
TO
J. HUTCHINS INC.
88 ROGERS LANE
RICHMOND VERMONT


MAY 13, 2022
MARCH 10, 2022

A2

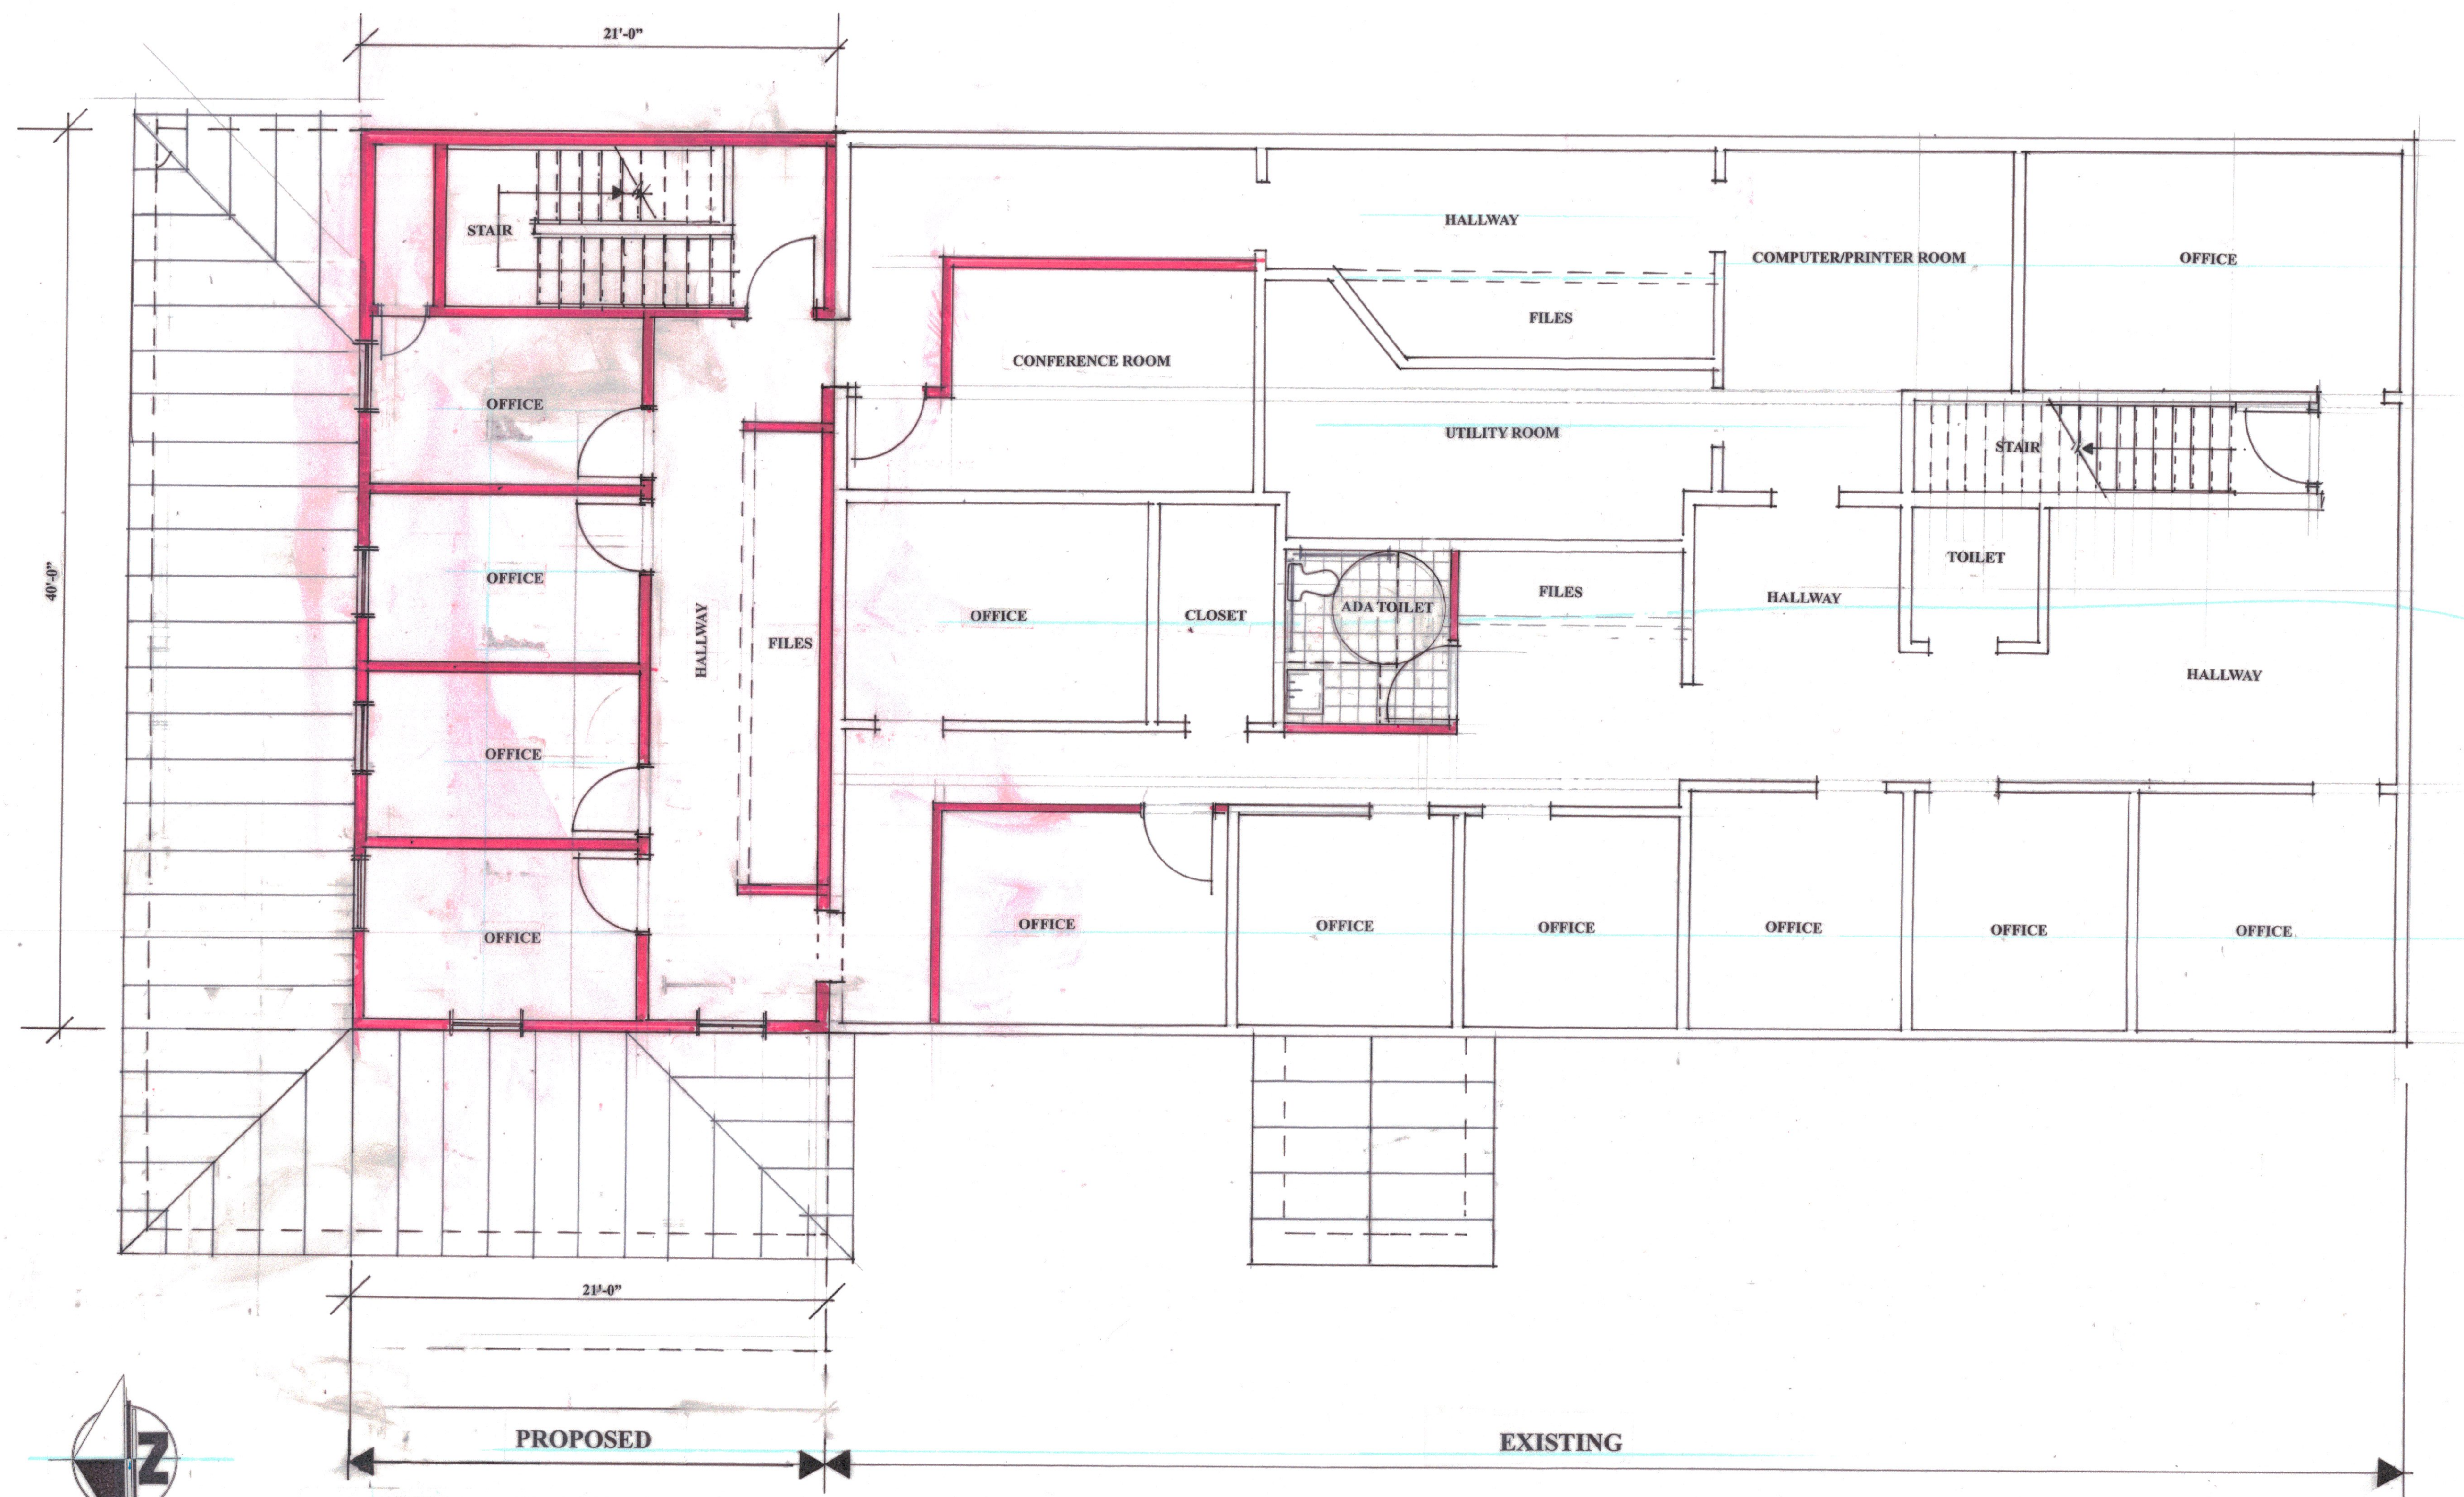


SECOND FLOOR PLAN
1/4" = 1'-0"

NOTE:
GENERAL CONTRACTOR IS TO VERIFY ALL DIMENSIONS ON THIS DRAWING PRIOR TO CONSTRUCTION.
GENERAL CONTRACTOR IS TO VERIFY ALL SITE CONDITIONS PRIOR TO CONSTRUCTION.

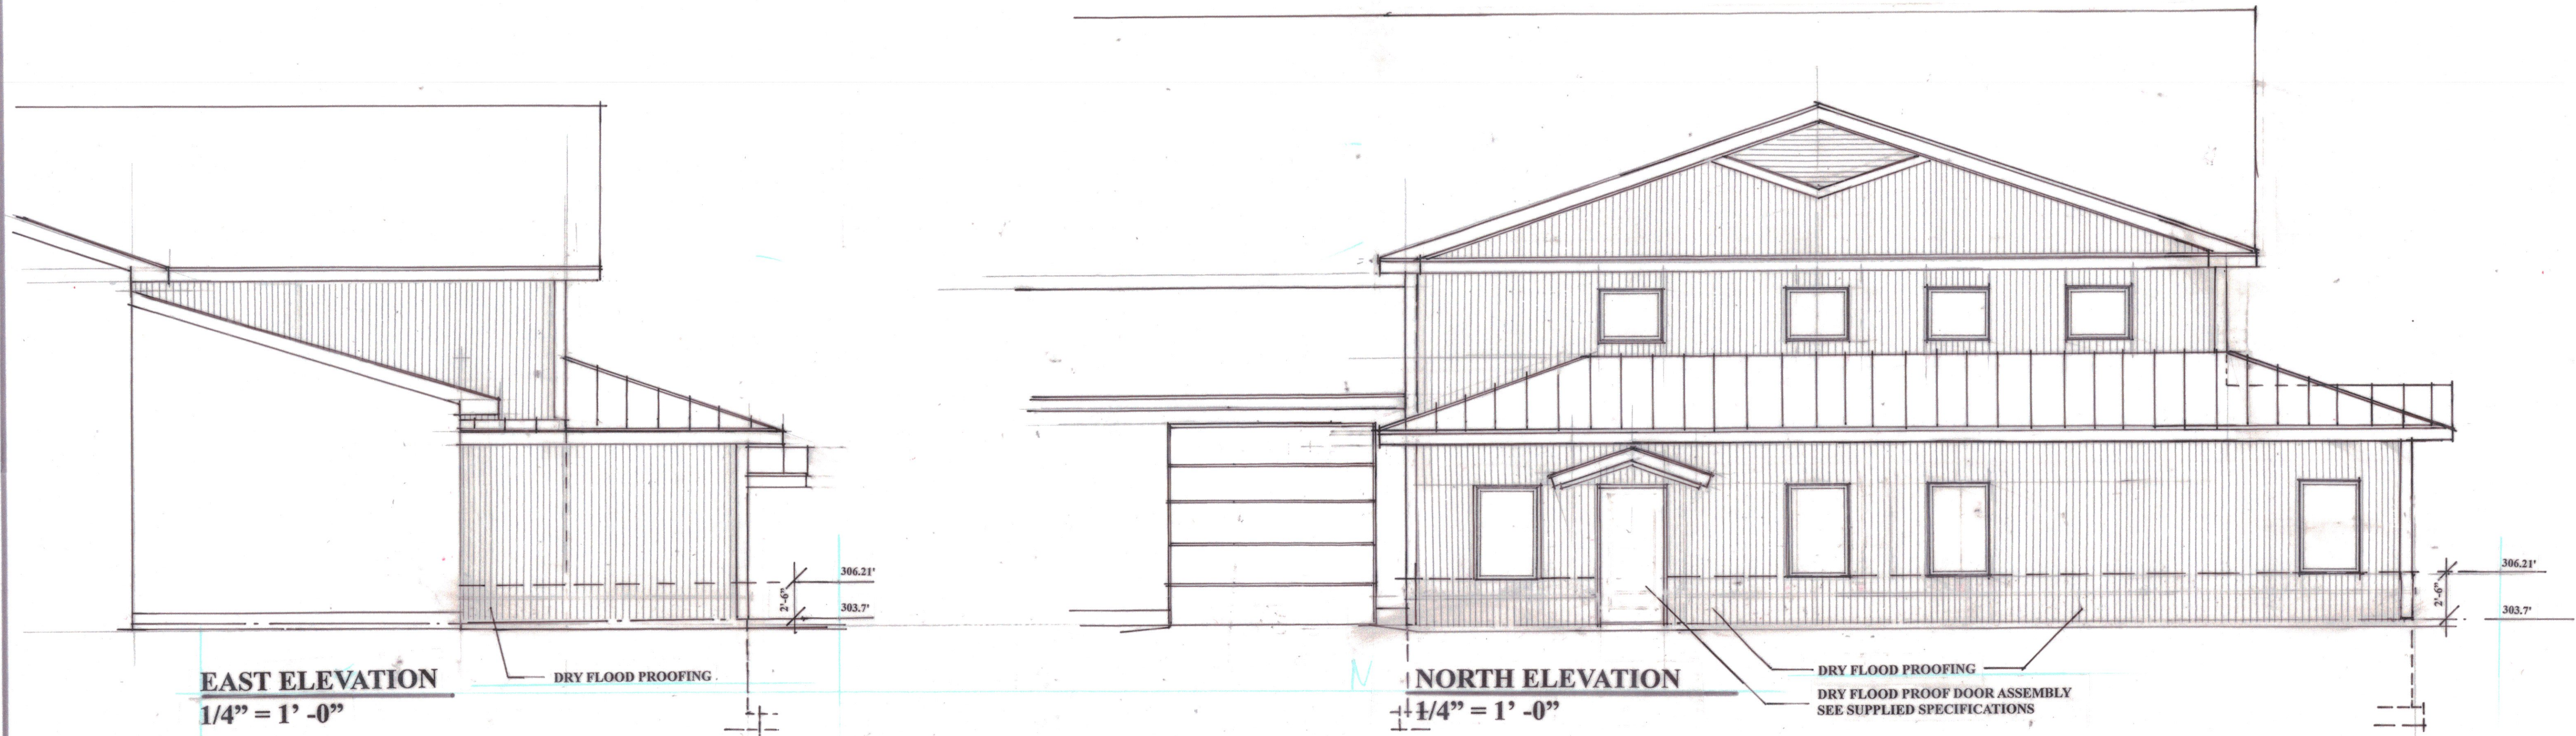

EAST ELEVATION
1/4" = 1' - 0"

NORTH ELEVATION
1/4" = 1' - 0"

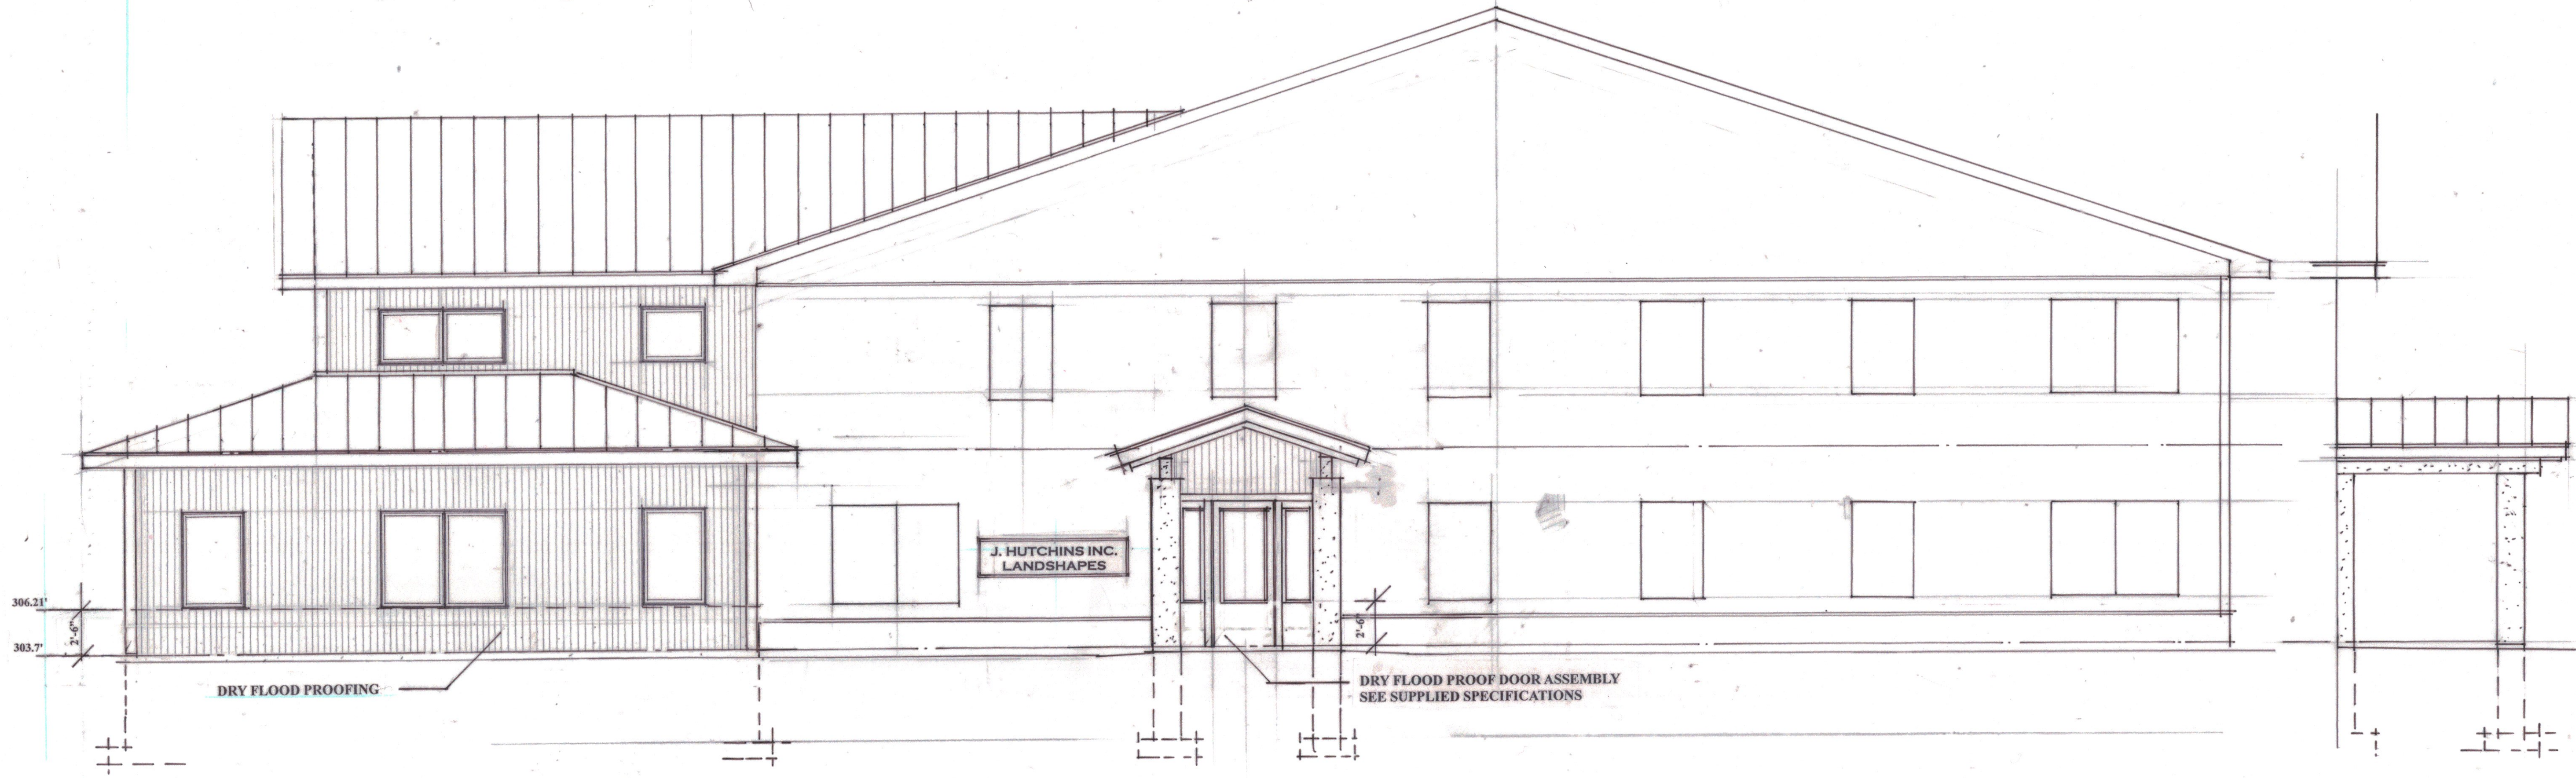

WEST ELEVATION
1/4" = 1' - 0"

NOTE:
GENERAL CONTRACTOR IS TO VERIFY ALL DIMENSIONS ON THIS DRAWING PRIOR TO CONSTRUCTION.
GENERAL CONTRACTOR IS TO VERIFY ALL SITE CONDITIONS PRIOR CONSTRUCTION.

CONSTRUCTION
This drawing is the property of MICHAEL L. DUGAN ARCHITECT and is not to be copied, reproduced, or otherwise used without the written permission or consent of MICHAEL L. DUGAN ARCHITECT

WEST ELEVATION
NORTH ELEVATION
EAST ELEVATION

MICHAEL DUGAN ARCHITECT

ADDITIONS AND RENOVATIONS
TO
J. HUTCHINS INC.
88 ROGERS LANE
RICHMOND VERMONT

MAY 13, 2022

A3