

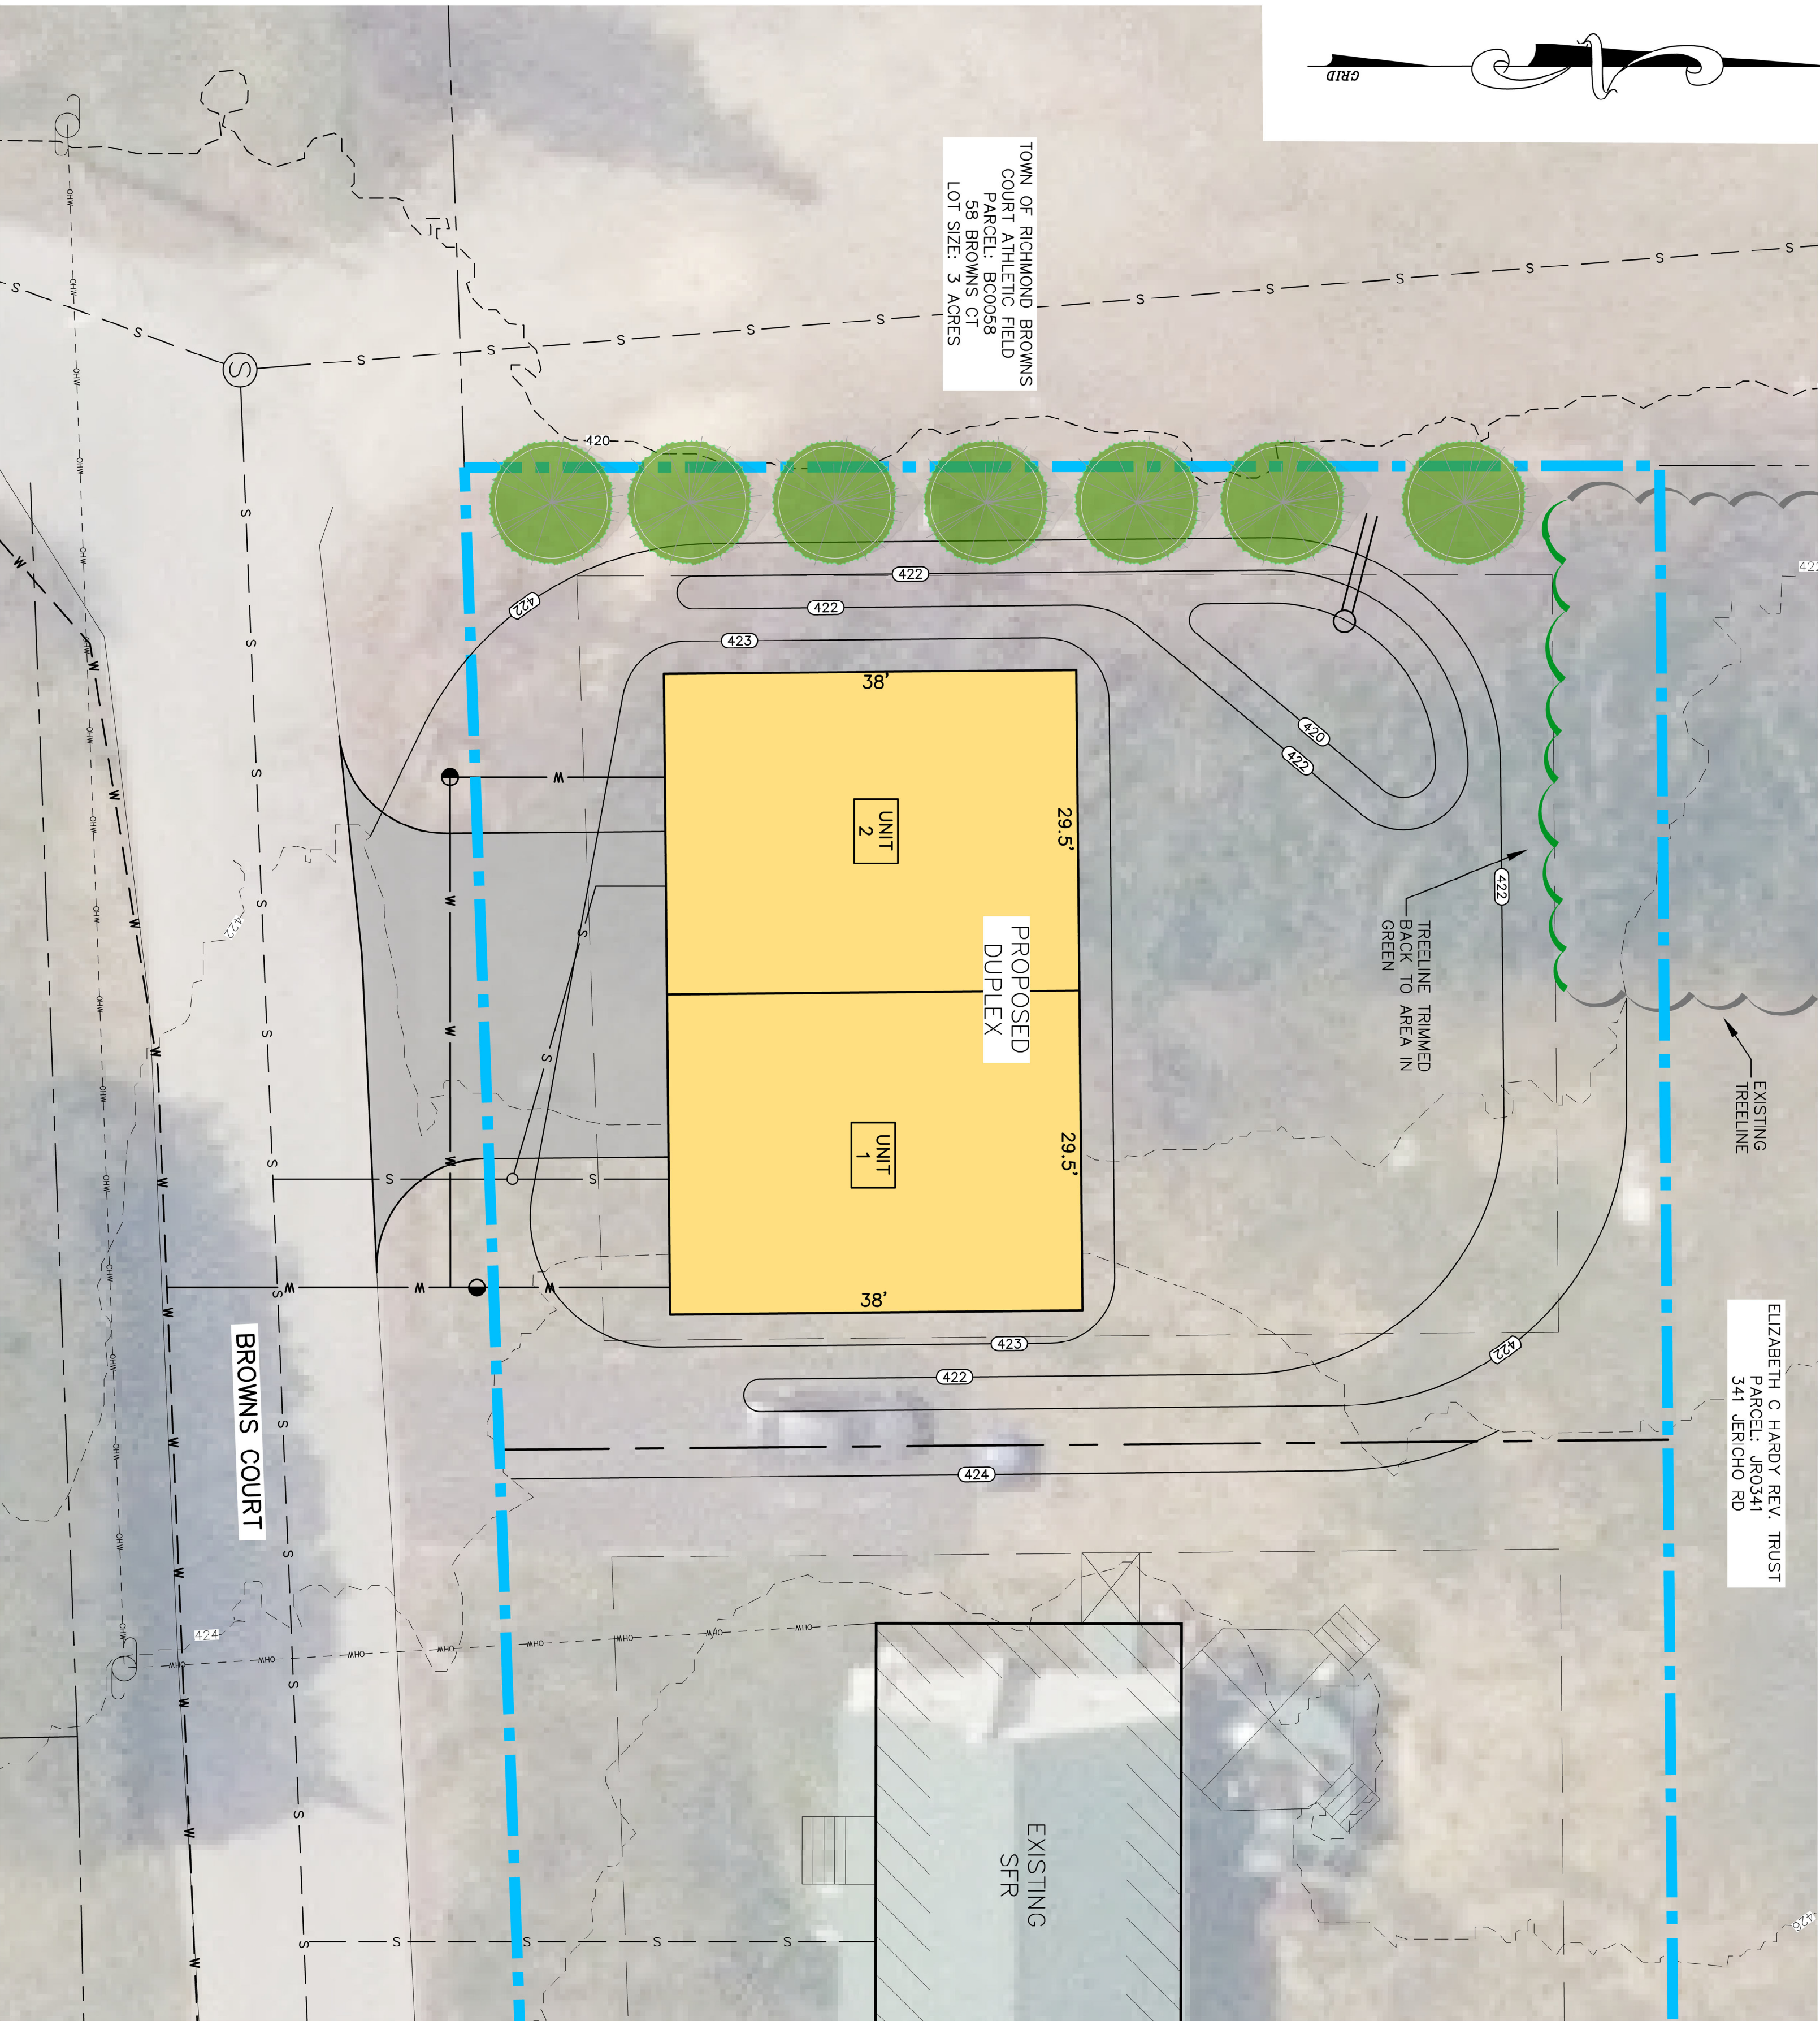
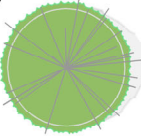
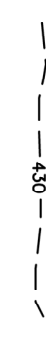
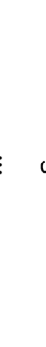
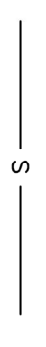
 


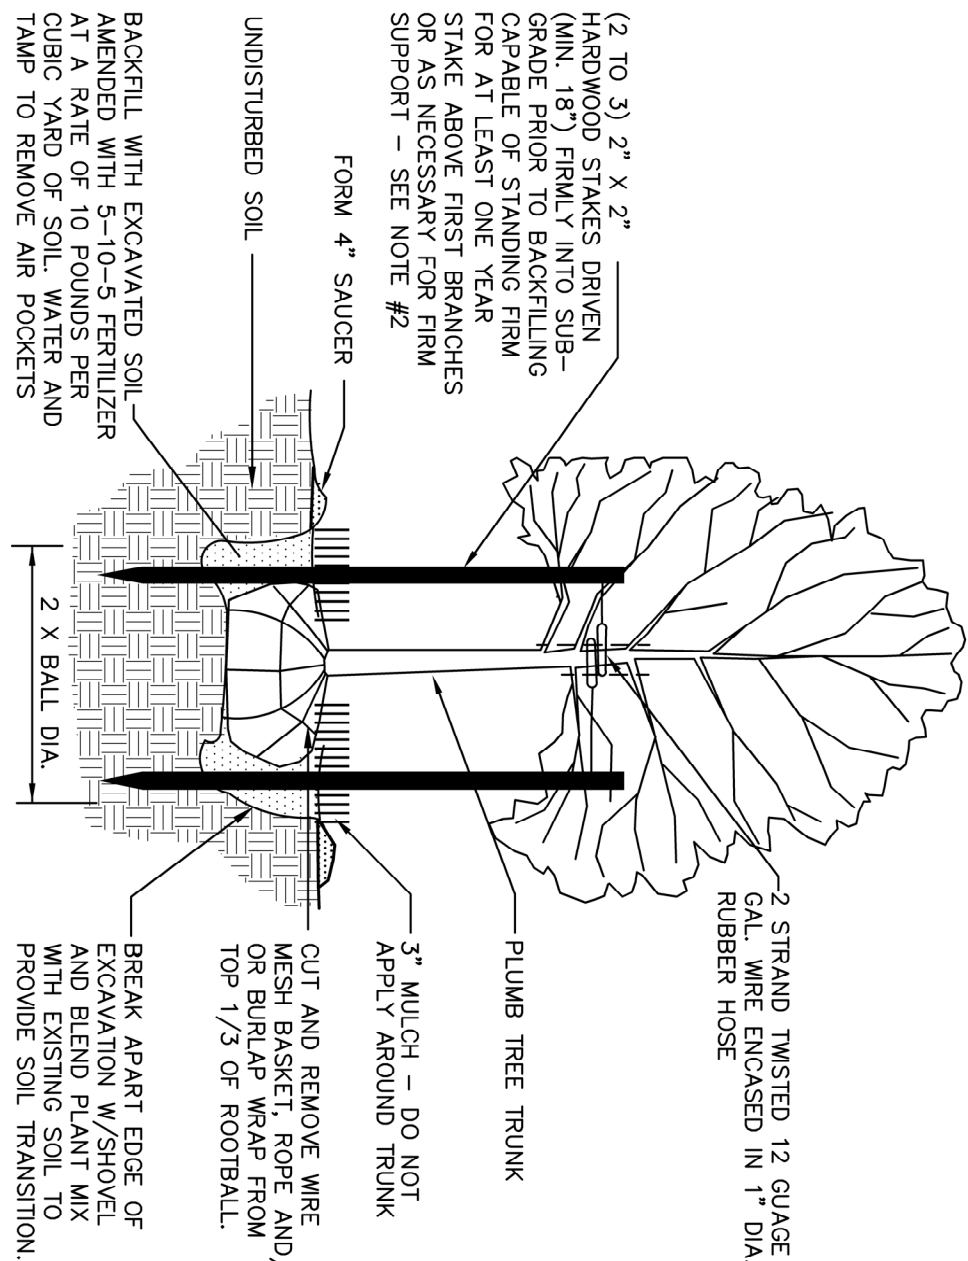

PROPOSED LANDSCAPING SCHEDULE			
Symbol	Quantity	Common Name	Size
	7	GREEN GIANT*	THUJA PLICATA X THUJA STANDISHII 60 FT

*Or Approved Equals Based on Local Suppliers

LEGEND	
	PROJECT BOUNDARY
	PROPOSED SUBDIVISION LINE
	ADJACENT PROPERTY BOUNDARY
	SETBACK
	EXISTING MAJOR CONTOUR LINE
	EXISTING MINOR CONTOUR LINE
	PROPOSED CONTOUR LINE
	EXISTING SEWER MAIN
	EXISTING WATERMAIN
	PROPOSED SEWER SERVICE
	PROPOSED WATER SERVICE
	EXISTING OVERHEAD POWER

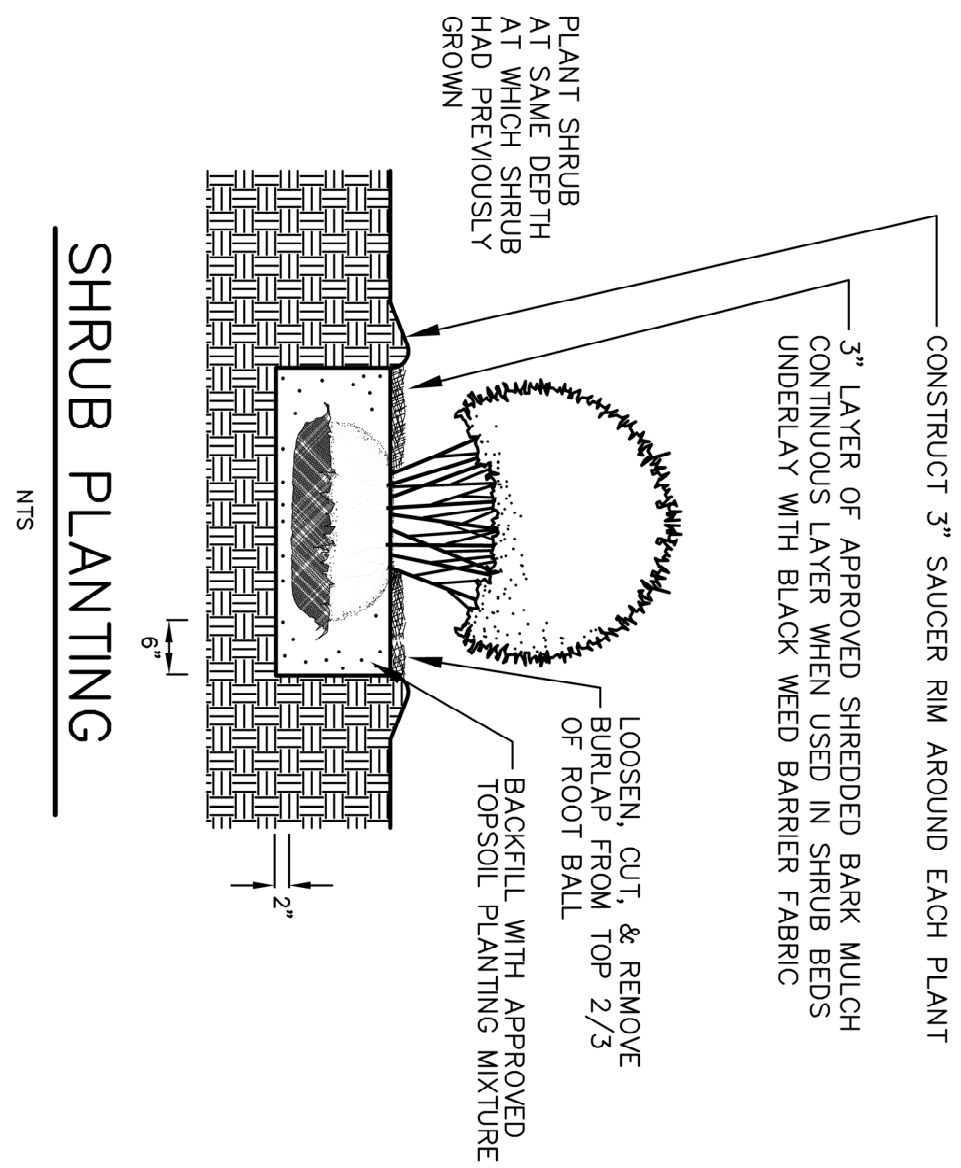



APPLICANT & OWNER

TRUNK BEACH, LLC
68 RANDALL STREET
SOUTH BURLINGTON, VT 05403

NOTES:

- THIS PLAN IS NOT TO BE USED FOR PROPERTY CONVEYANCE PURPOSES. SEE PROPERTY PLAT FOR PROPERTY CONVEYANCE PURPOSES.
- SERVICE CONNECTIONS TO EXISTING MUNICIPAL WATER AND SEWER MAINS ARE TO BE PROVIDED BY THE ENGINEER AFTER A MINIMUM OF 48 HOURS ADVANCE NOTICE.

THE CONTRACTOR SHALL NOTIFY "DISEASE" AT 1-888-DIG-SAFE PRIOR TO ANY EXCAVATION.

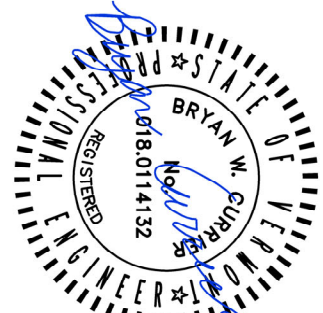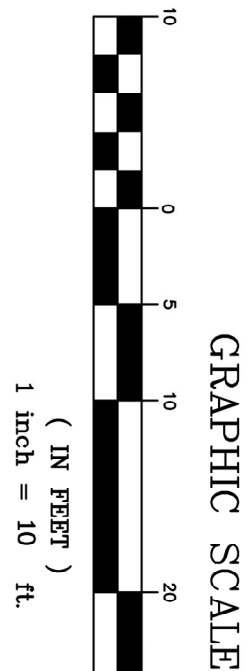

DATE: 08/20/20	REVISION: ADJUSTING LANDSCAPING PLAN	BY: BMC
DATE: 08/20/20	REVISION: ADDING STORMWATER DETENTION POND	BY: BMC
DATE: 04/13/20	REVISION: ADJUSTING SETBACKS TO FIT BLOCKHEAD, ADDING LANDSCAPING PLAN AND DISPLAYING RAINBOW	BY: BPP
SHEET: JPP	DESIGN: CDECA	DATE: 01/13/20
DESIGN: CDECA	RECORD DRAWING: ☐ PRELIMINARY: ☐ SITE/CITY/COURT	DATE: 01/13/20
DESIGN: CDECA	DESIGN: CDECA	DATE: 01/13/20
SCALE: 1"=10'	PROJECT: O'LEARY-BURKE CIVIL ASSOCIATES, P.C.	DATE: 01/13/20
SCALE: 1"=10'	PROJECT: BROWNS COURT RICHMOND, VT	DATE: 01/13/20
SCALE: 1"=10'	PROJECT: LANDSCAPING PLAN	DATE: 01/13/20
SCALE: 1"=10'	PROJECT: LANDSCAPING PLAN	DATE: 01/13/20