


NOTE:
 THE CONTRACTOR WILL FOLLOW THE VERMONT LOW RISK SITE HANDBOOK FOR EROSION PREVENTION AND SEDIMENT CONTROL FOR THE SITE ALTERATIONS AND GRADING TO PROVIDE THE REQUIRED SIGHT DISTANCE FOR LOTS 1 AND 2

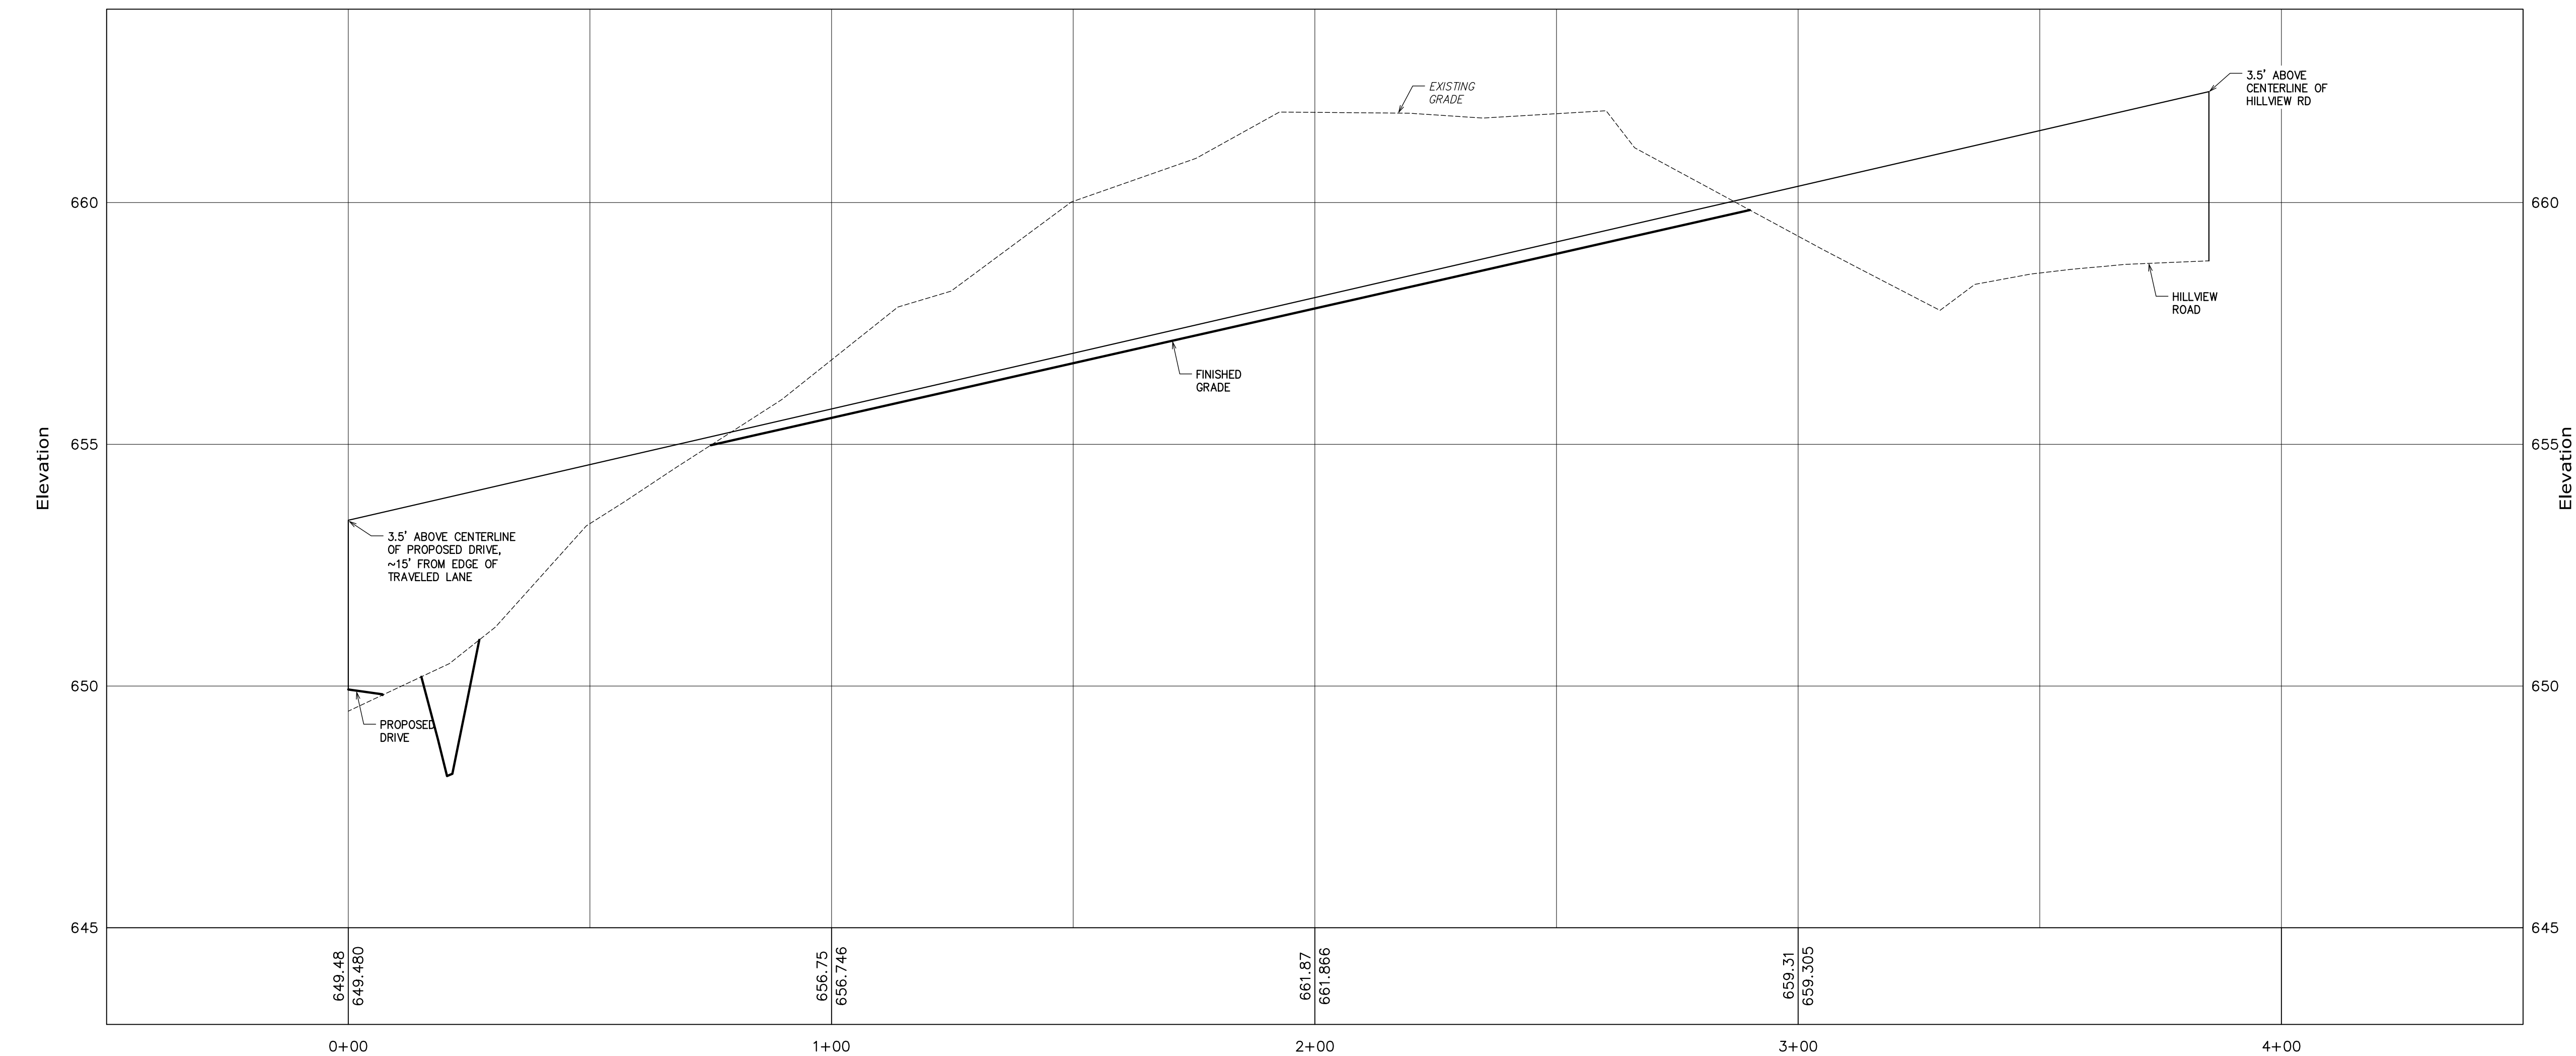

385' Sight Distance -0+50 to 4+50 Profile
 Horizontal Scale: 1" = 20'
 Vertical Scale: 1" = 2'

Q:\2020 Drawings\20029 - Bob Avonds, Richmond\Current\EK-3 Lot 1 Sight Distance.dwg Plotted: 1/31/2024 1:50:23 PM

PROJECT: 20029 DATE: January 31, 2024 DESIGN: PJG DRAWN: RHW/NRB CHECKED: PJG APPROVED: PJG		Lot 1 Sight Distance Hillview Heights, LLC South Burlington, VT Hillview Heights Subdivision Hillview Road Richmond, VT
CIVIL EX-3		PERMITTING