


Hillview Design Collaborative is the author and owner of these documents. Reproduction of these documents for use other than the named project is prohibited. Copyright 2025 Hillview Design Collaborative

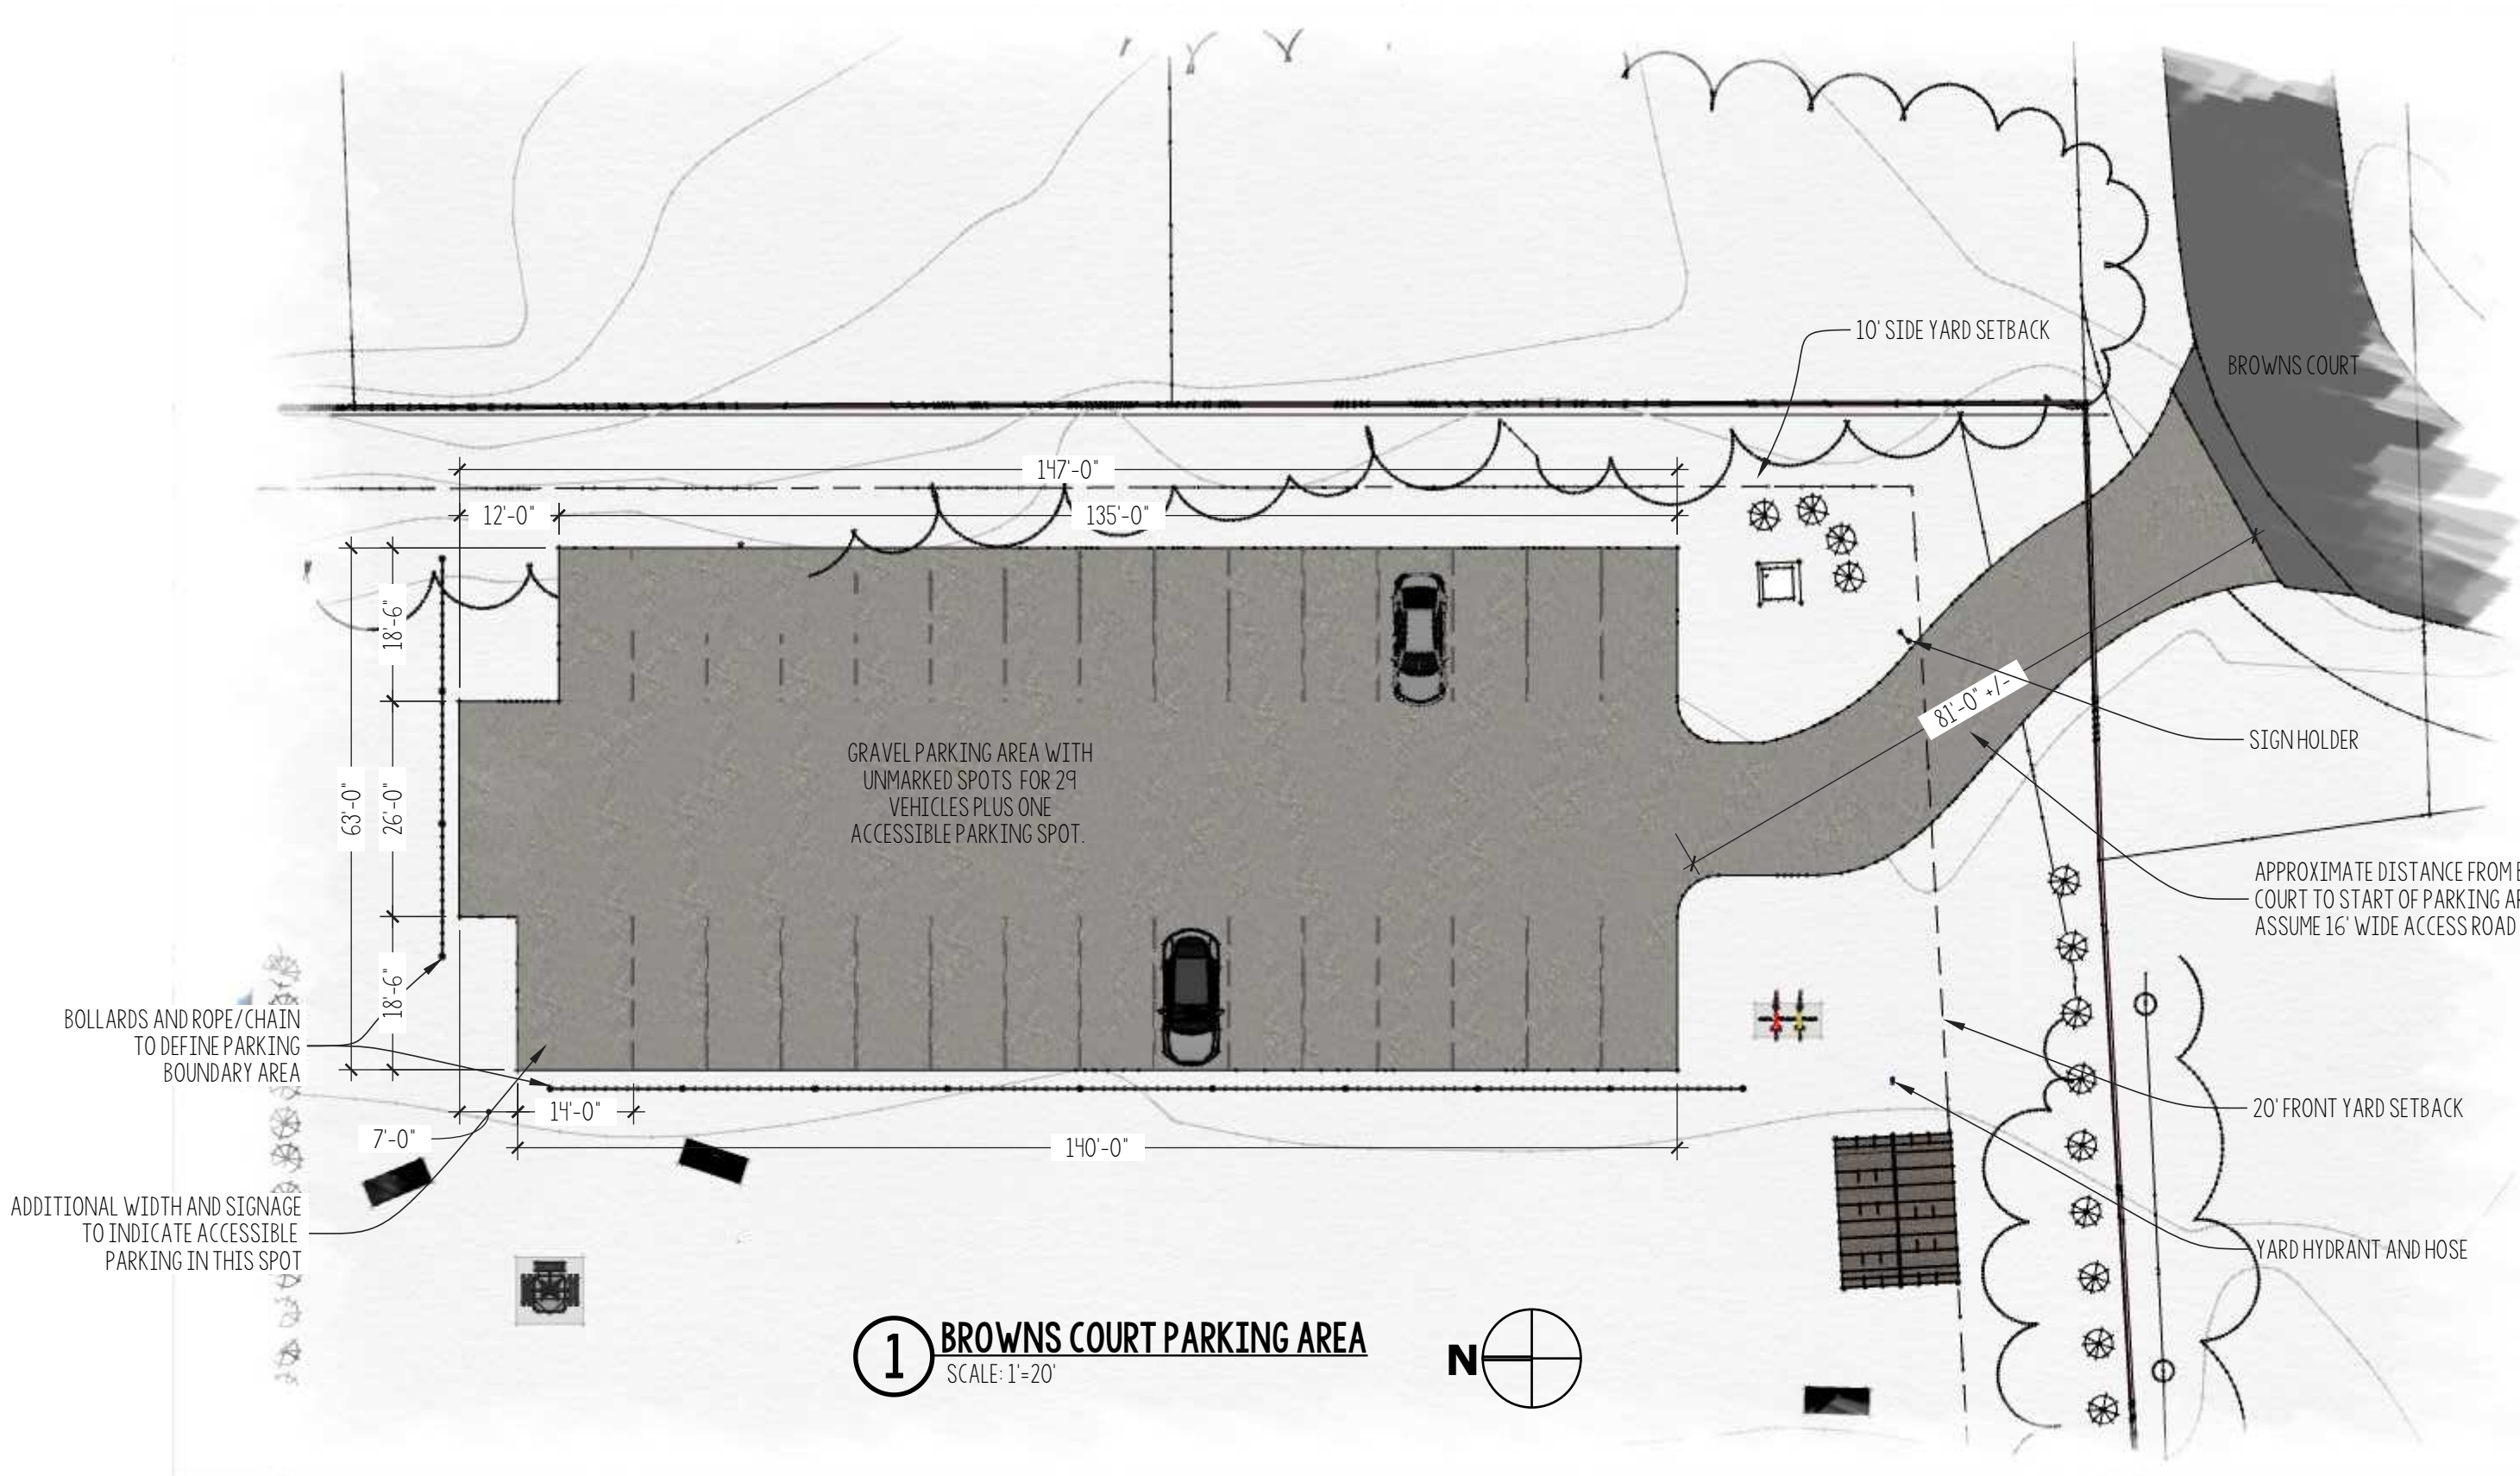

DRAFT VERSION NOT FOR CONSTRUCTION



HILLVIEW DESIGN COLLABORATIVE
65 HUNTINGTON ROAD, SUITE 101
RICHMOND, VERMONT

DESIGN CONTACT : JOHN LINN, AIA
JOHN@HILLVIEWDESIGN.COM : PHONE: 802.734.0934

TOWN OF RICHMOND : BROWNS COURT



2 EXAMPLE OF PARKING AREA BOUNDARY MARKER
NOT TO SCALE



DRAFT VERSION NOT FOR CONSTRUCTION



HILLVIEW DESIGN COLLABORATIVE
65 HUNTINGTON ROAD, SUITE 101
RICHMOND, VERMONT

DESIGN CONTACT : JOHN LINN, AIA
JOHN@HILLVIEWDESIGN.COM : PHONE: 802.734.0934

1 BROWNS COURT PARKING AREA
NOT TO SCALE

TOWN OF RICHMOND : BROWNS COURT

C1.10 PARKING AREA PERSPECTIVE