
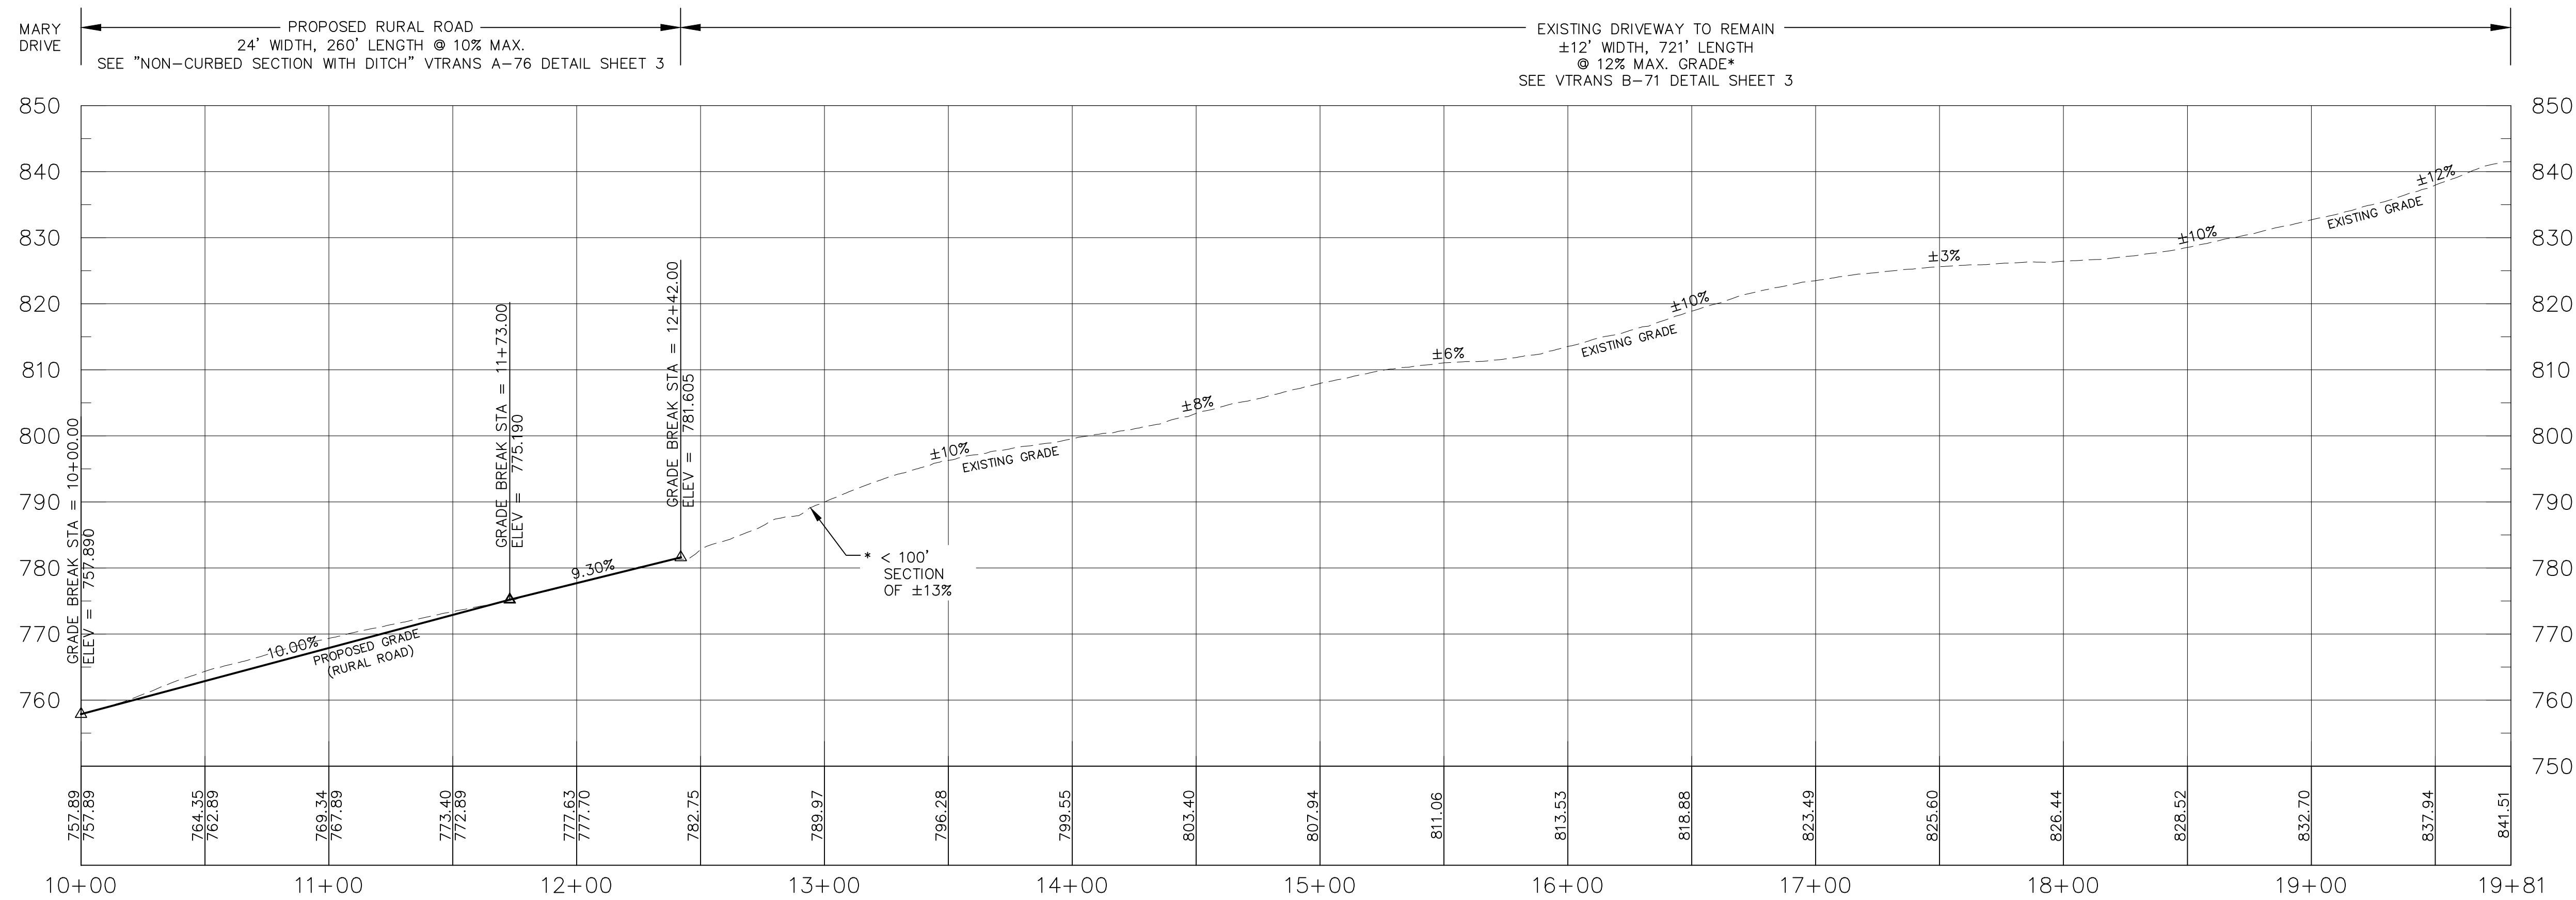


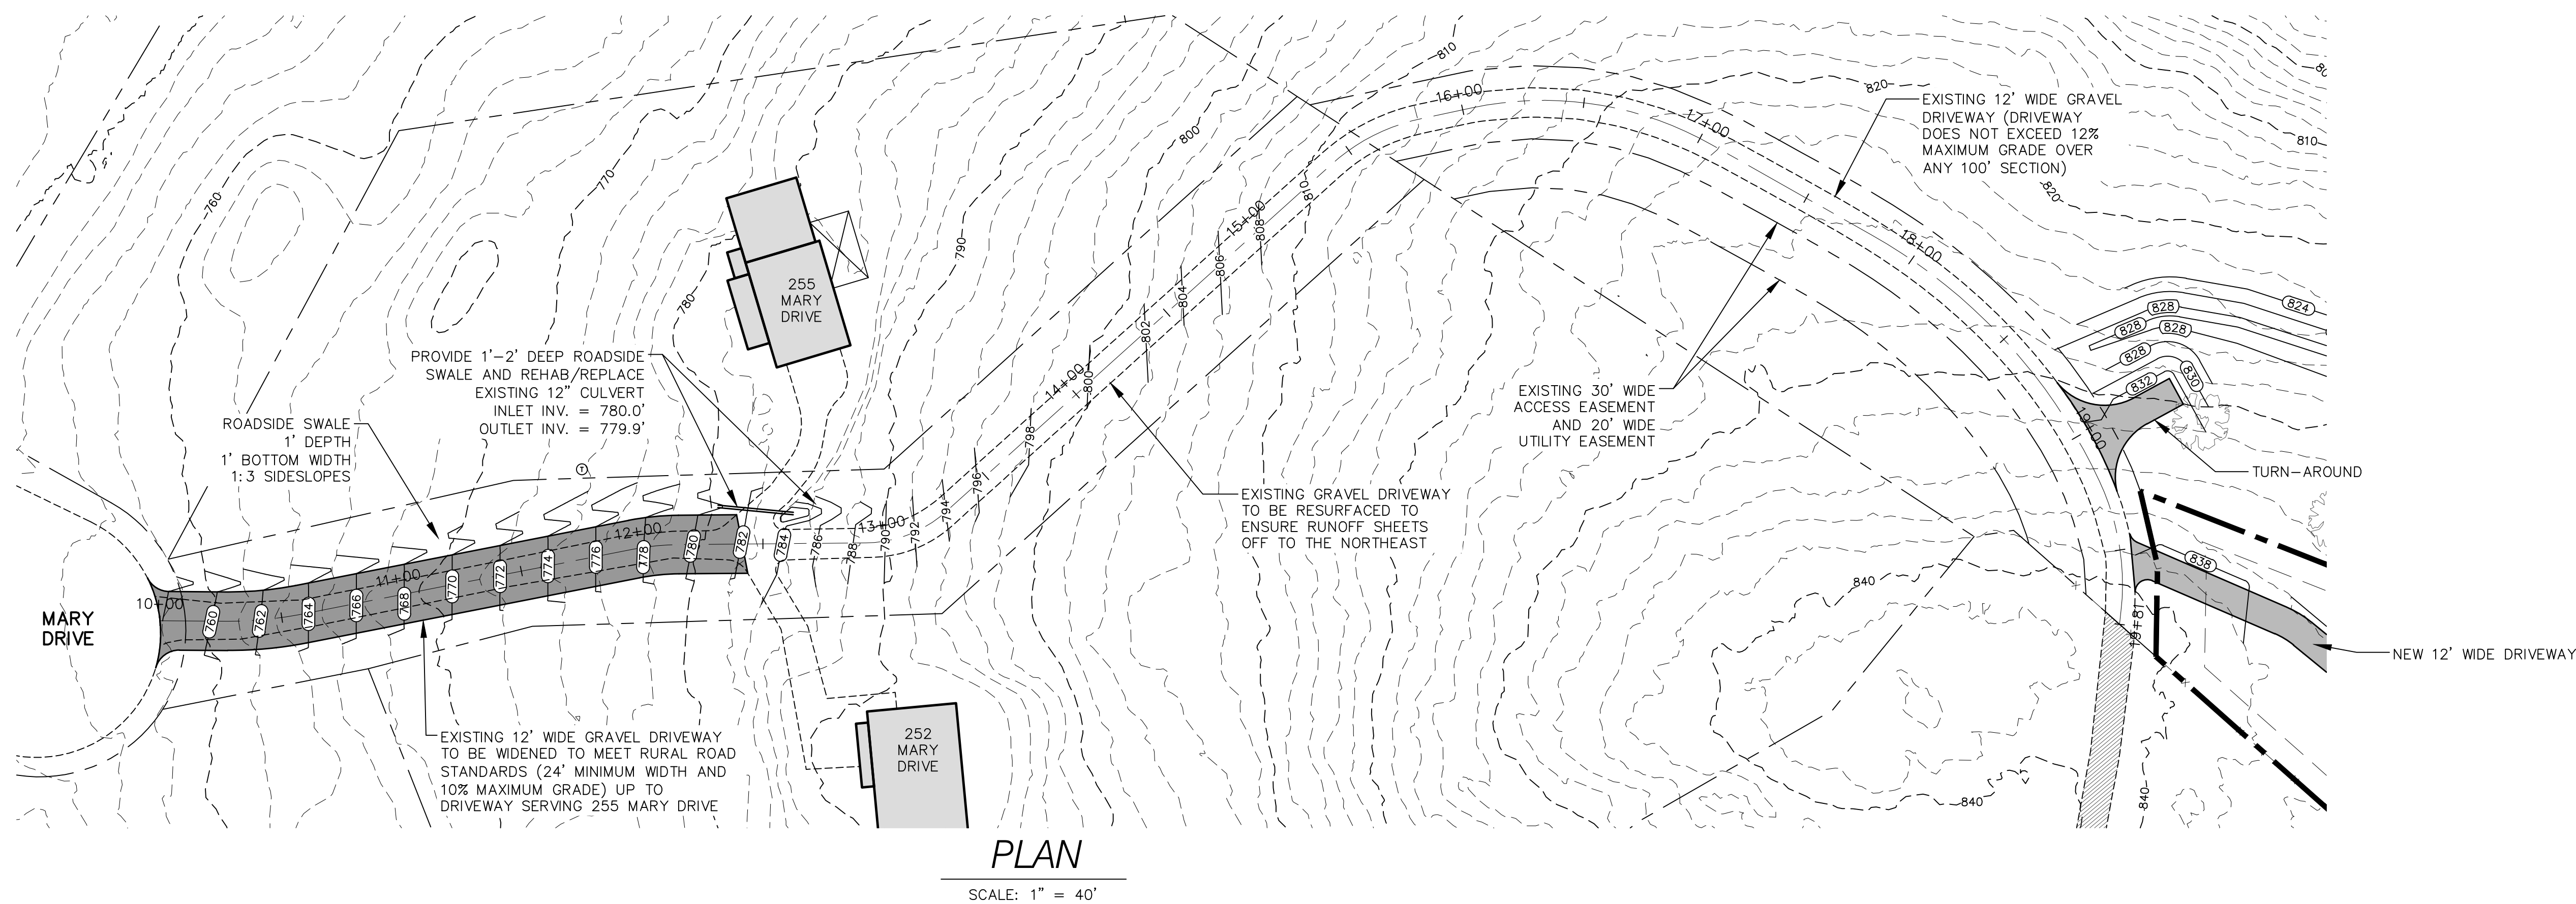

DATE 4/16/26	REVISION REVISED EXISTING DRIVEWAYS & PROPOSED RURAL ROAD, ADDED EXISTING CULVERT	BY GRT
SURVEY OBCA	☐ RECORD DRAWING ☐ PRELIMINARY	DATE 10/15/25
DESIGN GRT	☒ FINAL ☐ SKETCH/CONCEPT	JOB# 2024-99
DRAWN GRT	O'LEARY-BURKE	FILE 2024-99-S1
CHECKED BWC	CIVIL ASSOCIATES, PLC	PLAN SHEET #
SCALE 1" = 40'	13 CORPORATE DRIVE ESSEX, VT 05732 PHONE: 878-9989 FAX: 878-9989 E-MAIL: polary@olearyburke.com	2