

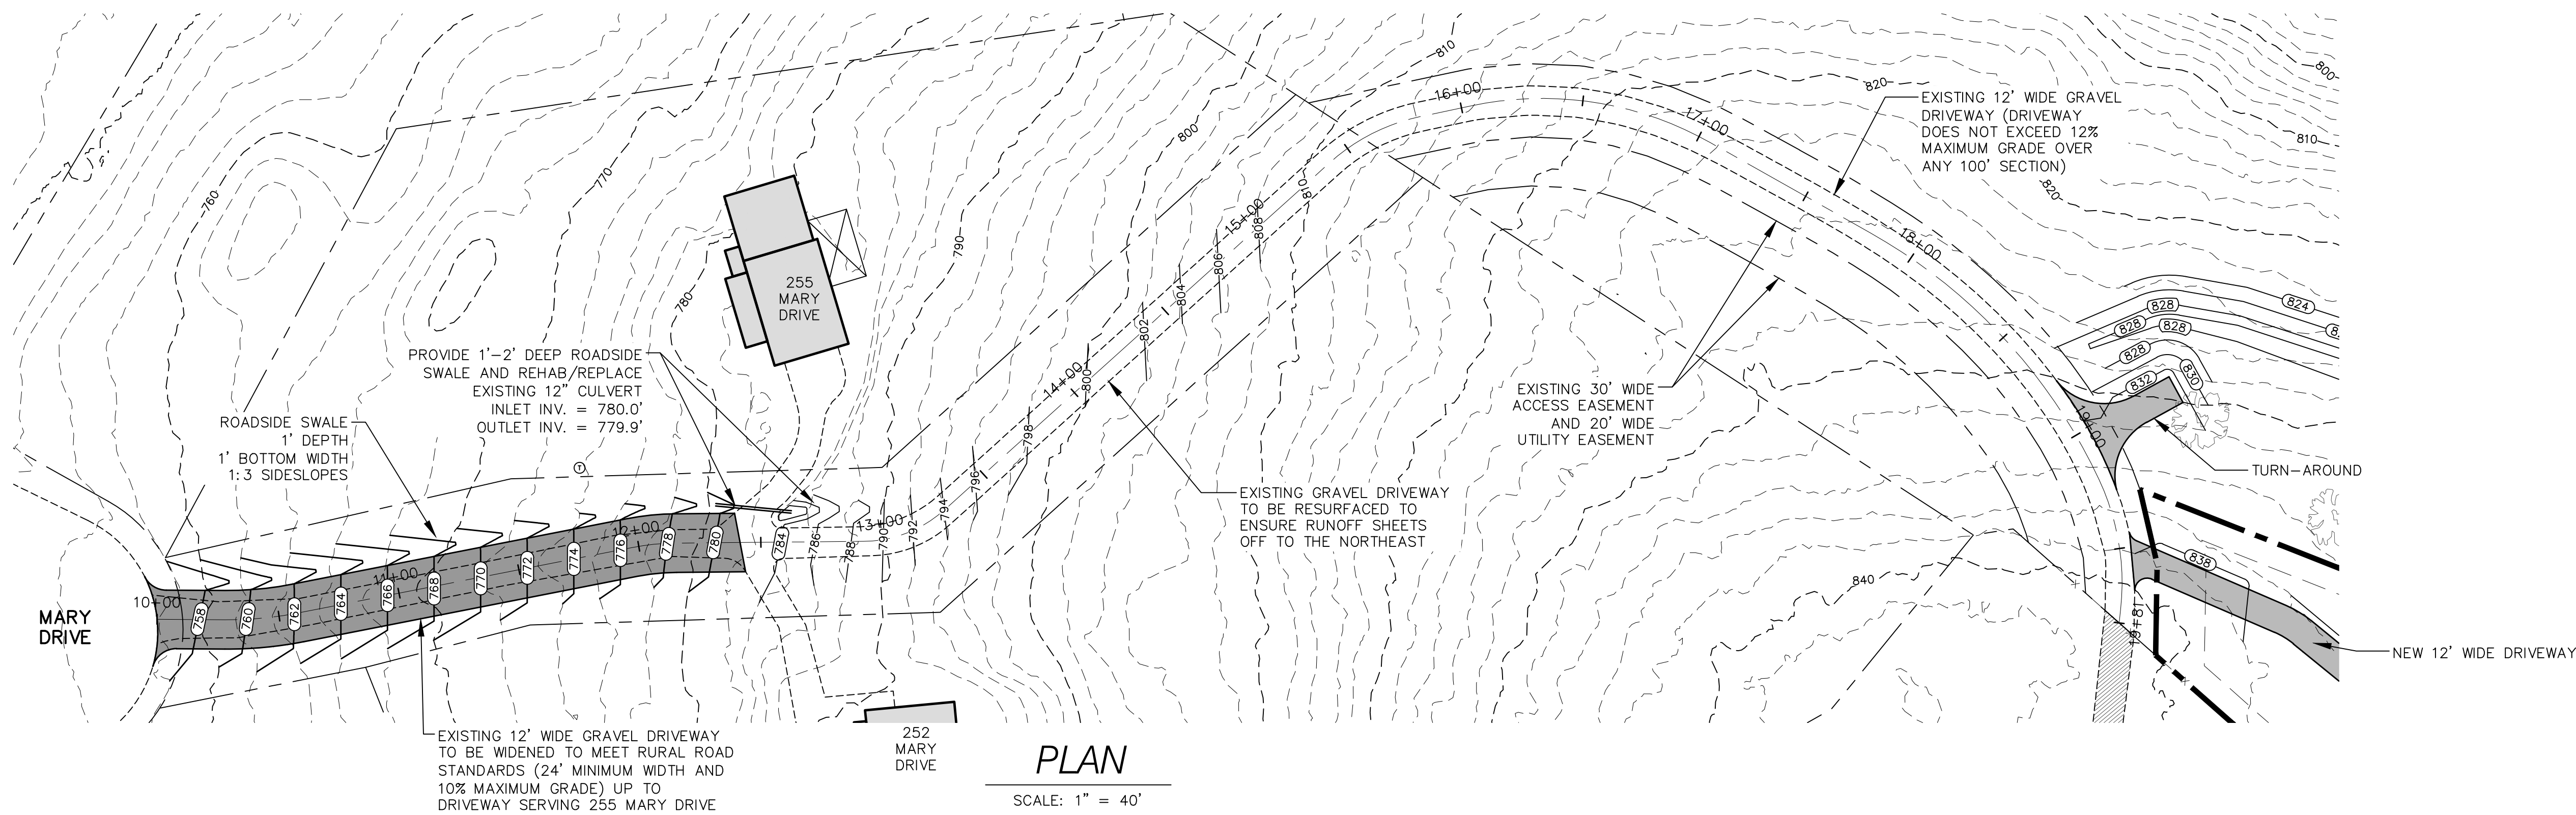


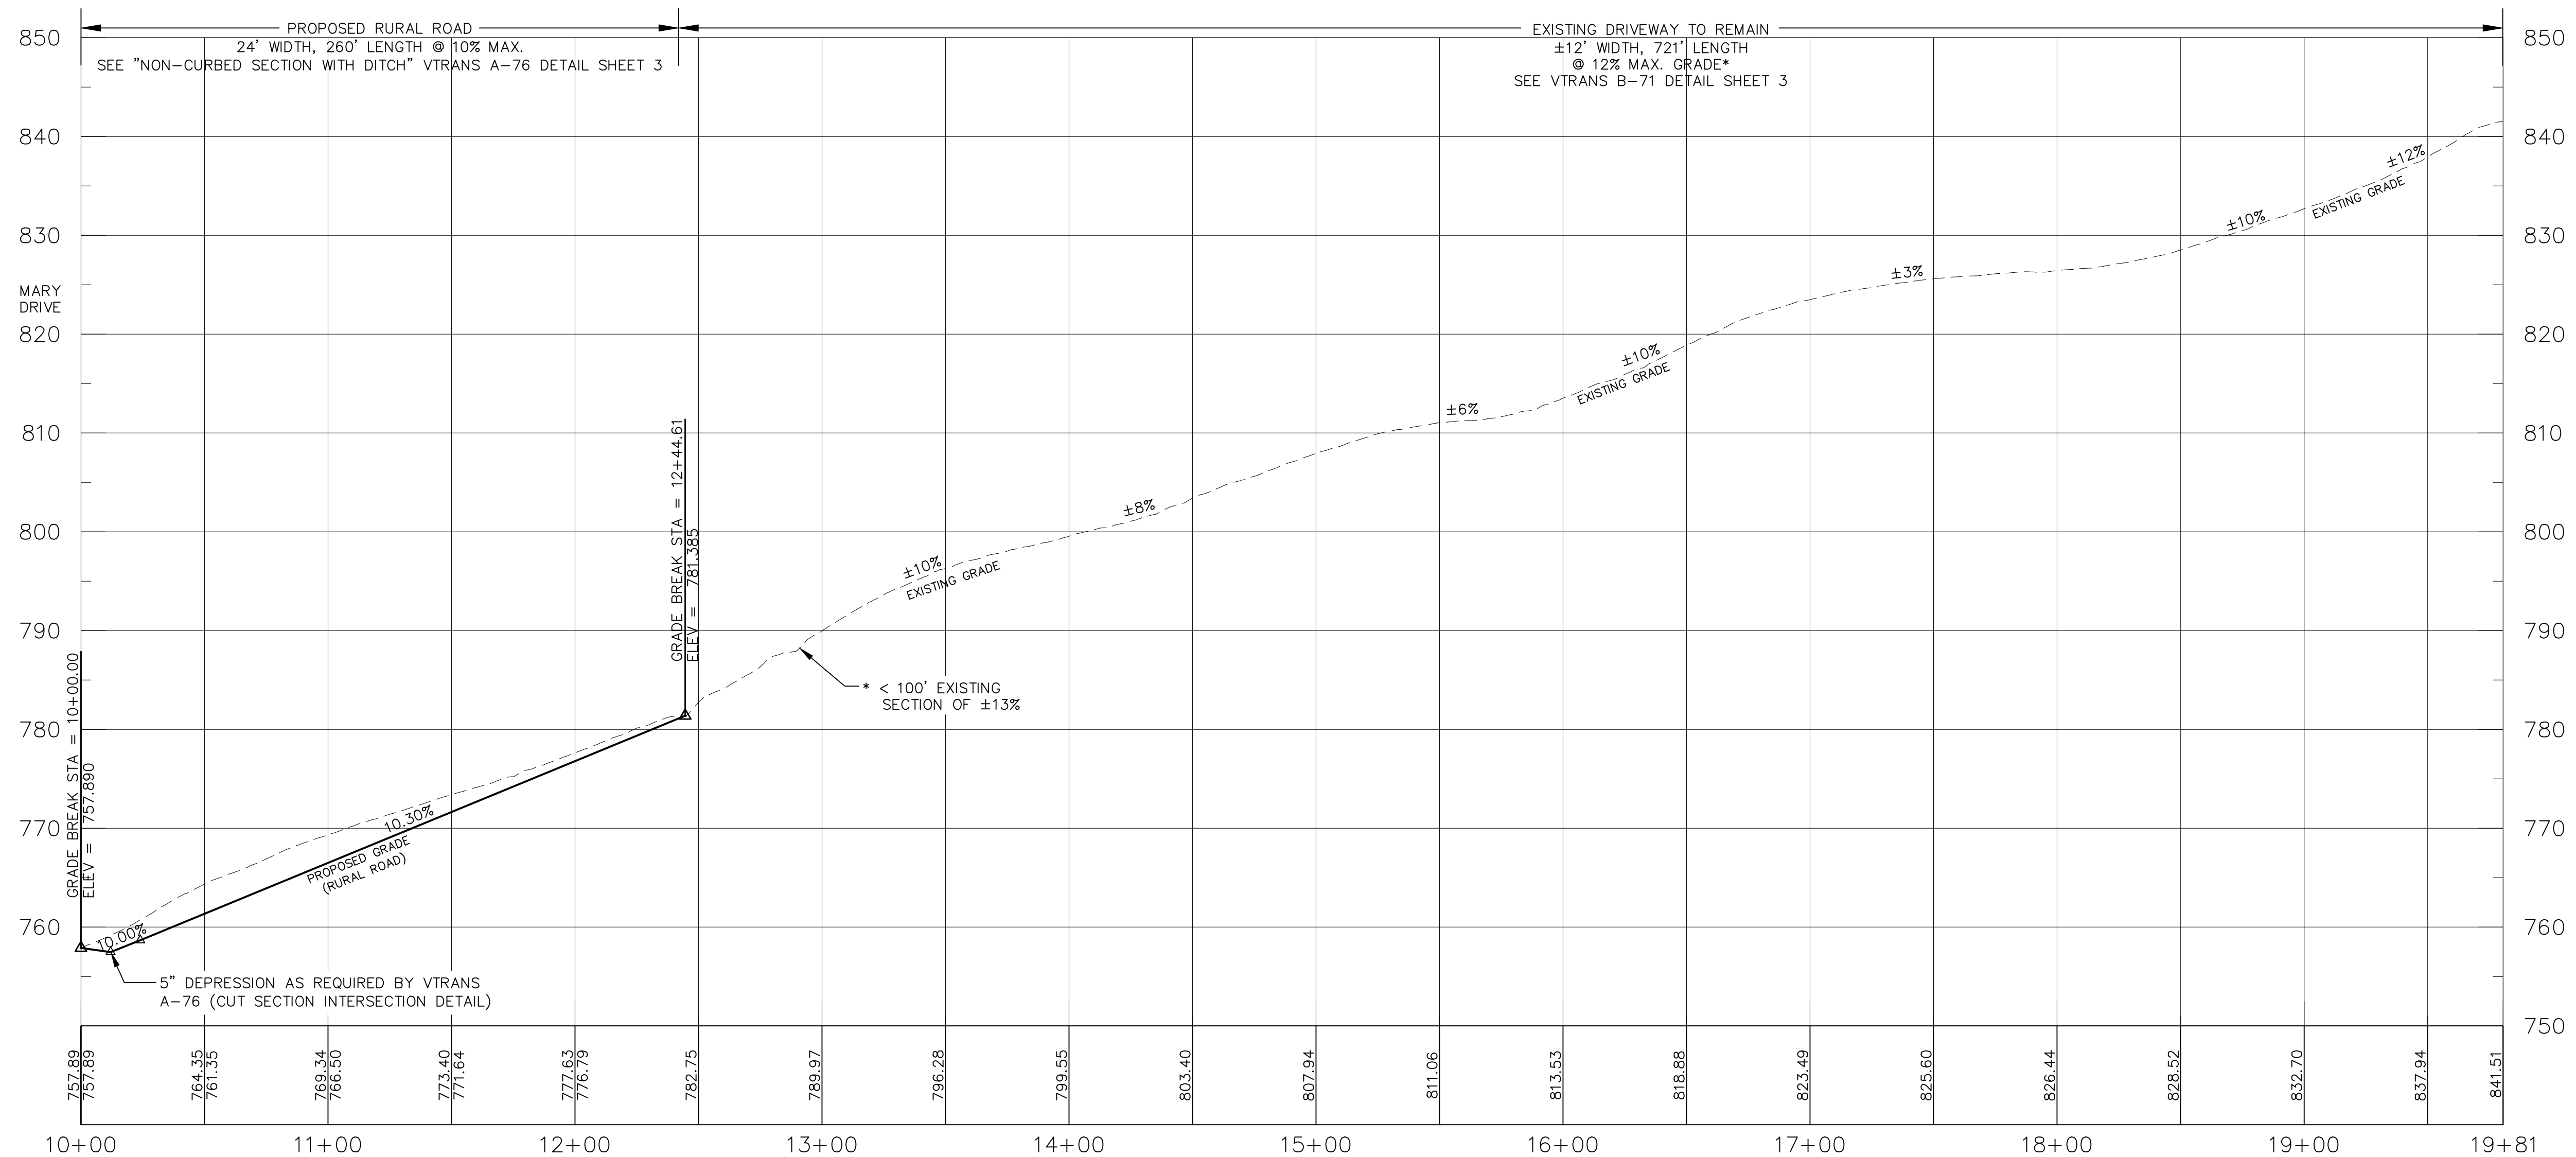

LEGEND

---	PROJECT BOUNDARY
---	ADJACENT PROPERTY BOUNDARY
---	EASEMENT BOUNDARY
---	SETBACK
---	EXISTING CONTOUR LINE
---	PROPOSED CONTOUR LINE

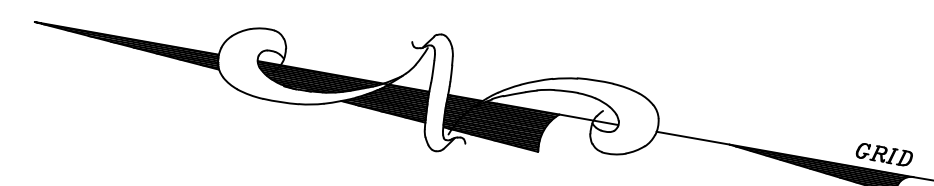

PROFILE
STA. 10+00 - 19+81
HORIZONTAL SCALE: 1" = 40'
VERTICAL SCALE: 1" = 10'

THE CONTRACTOR SHALL NOTIFY "DIGSAFE" AT
1-888-DIG-SAFE PRIOR TO ANY EXCAVATION.



DATE 4/16/26	REVISION REVISED EXISTING DRIVEWAYS & PROPOSED RURAL ROAD, ADDED EXISTING CULVERT	BY GRT
SURVEY OBCA	☐ RECORD DRAWING ☐ PRELIMINARY	DATE 10/15/25
DESIGN GRT	☒ FINAL ☐ SKETCH/CONCEPT	JOB# 2024-99
DRAWN GRT	O'LEARY-BURKE	FILE 2024-99-S1
CHECKED BWC	CIVIL ASSOCIATES, PLC	PLAN SHEET #
SCALE 1" = 40'	13 CORPORATE DRIVE ESSEX, VT 05732 PHONE: 878-9880 FAX: 878-9889 E-MAIL: polary@olearyburke.com	385 MARY DRIVE RICHMOND, VT
		PLAN & PROFILE
		2