

TOWN OFFICE PRIORITIZATION

04/10/23 scale: 1/8" = 1'-0"







OPTION E1

04/10/23 scale: 1/8" = 1'-0"






OPTION E2

04/10/23 scale: 1/8" = 1'-0"



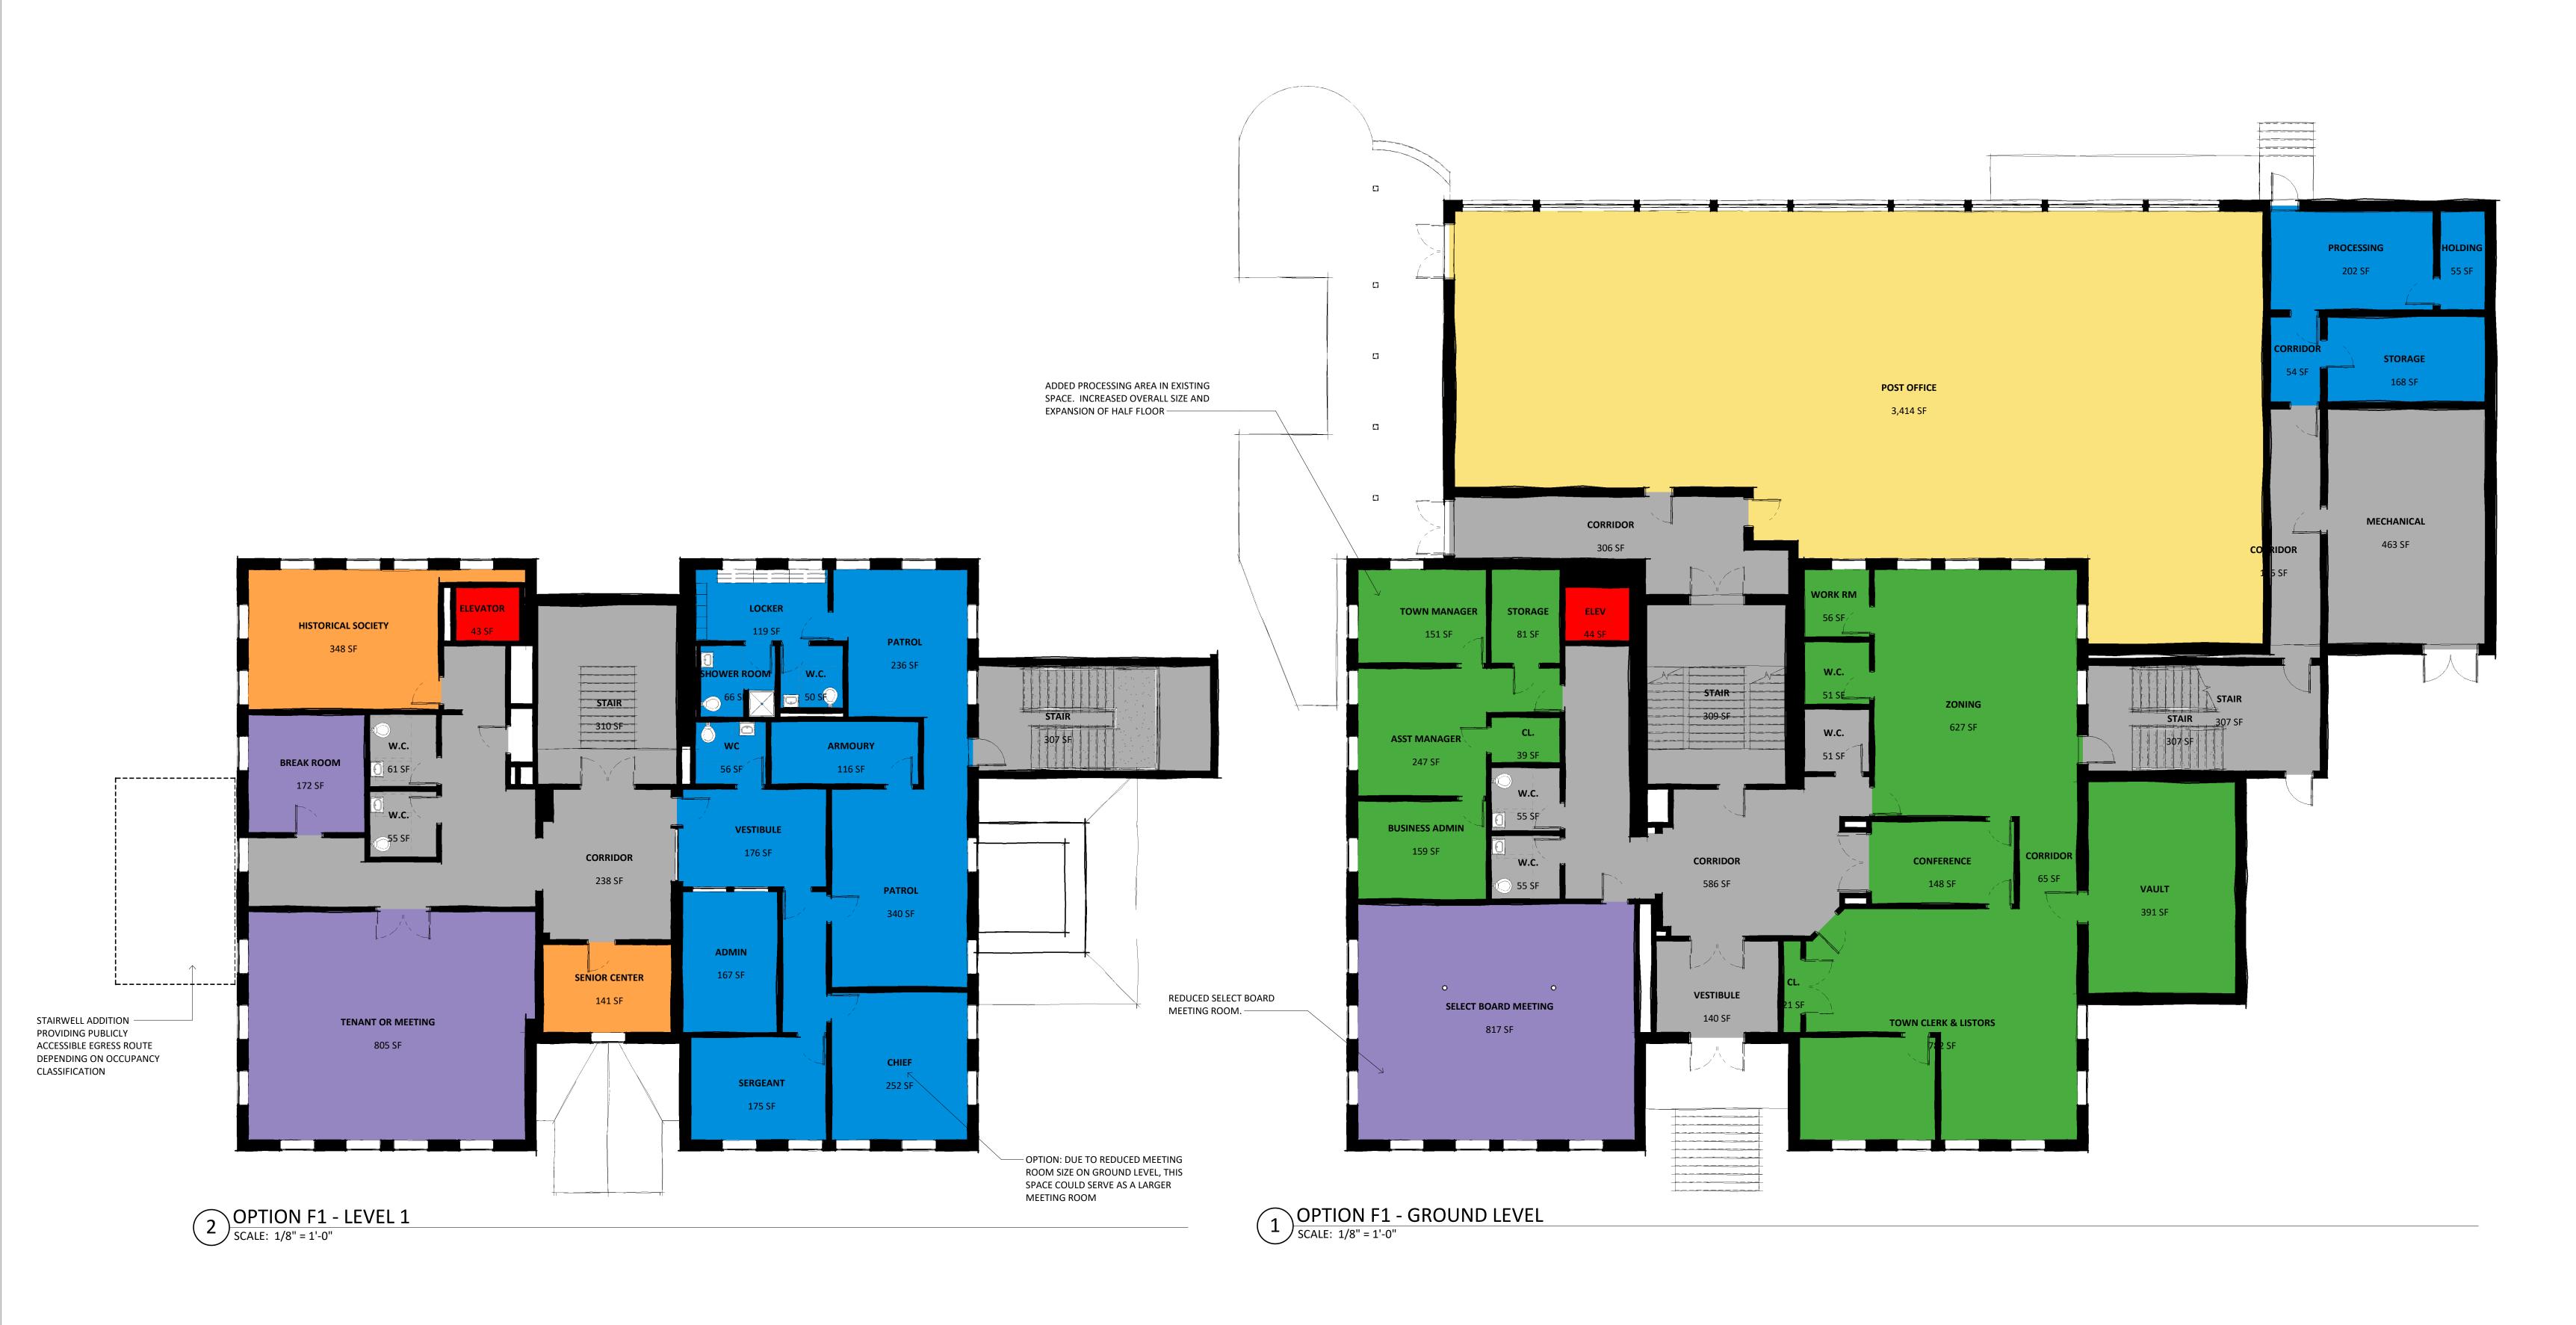

OPTION F1

04/10/23 scale: 1/8" = 1'-0"